


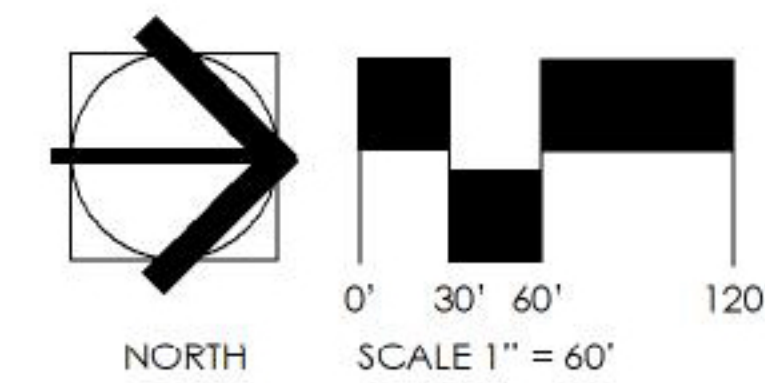

# PLAN VIEW




10' ROW | 40' ROAD | 34' GREENWAY

SECTION SOUTH OF SANTA VICTORIA



34' GREENWAY | 40' ROAD | 10' ROW

SECTION NORTH OF SANTA VICTORIA

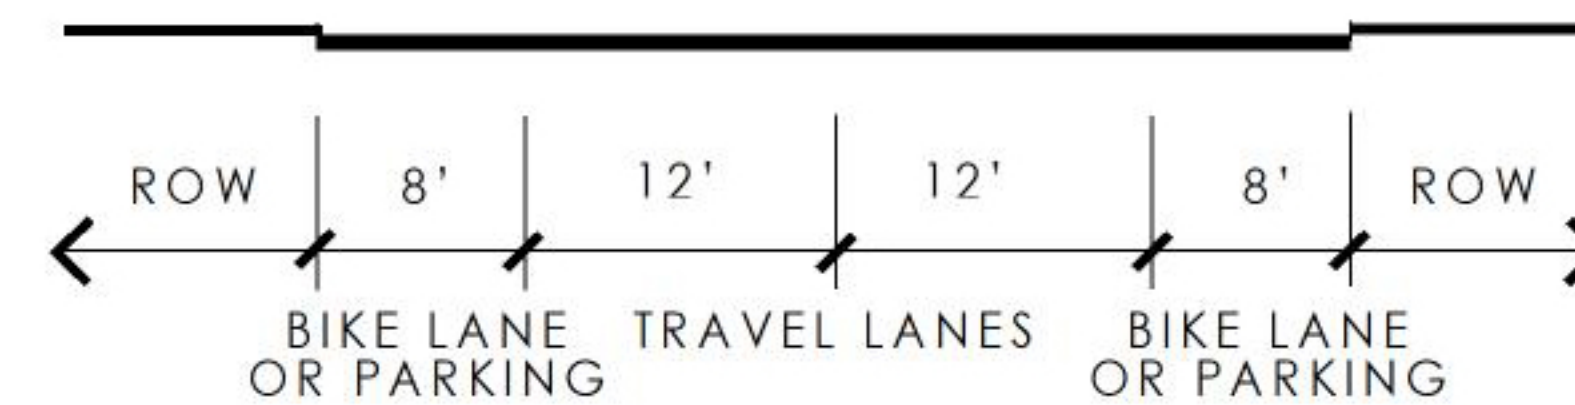

ROAD SECTION



GREENWAY SECTION

# CONCEPTUAL PLAN

SANTA HELENA COMMUNITY TRAIL

CITY OF SOLANA BEACH

JULY 11, 2019

