


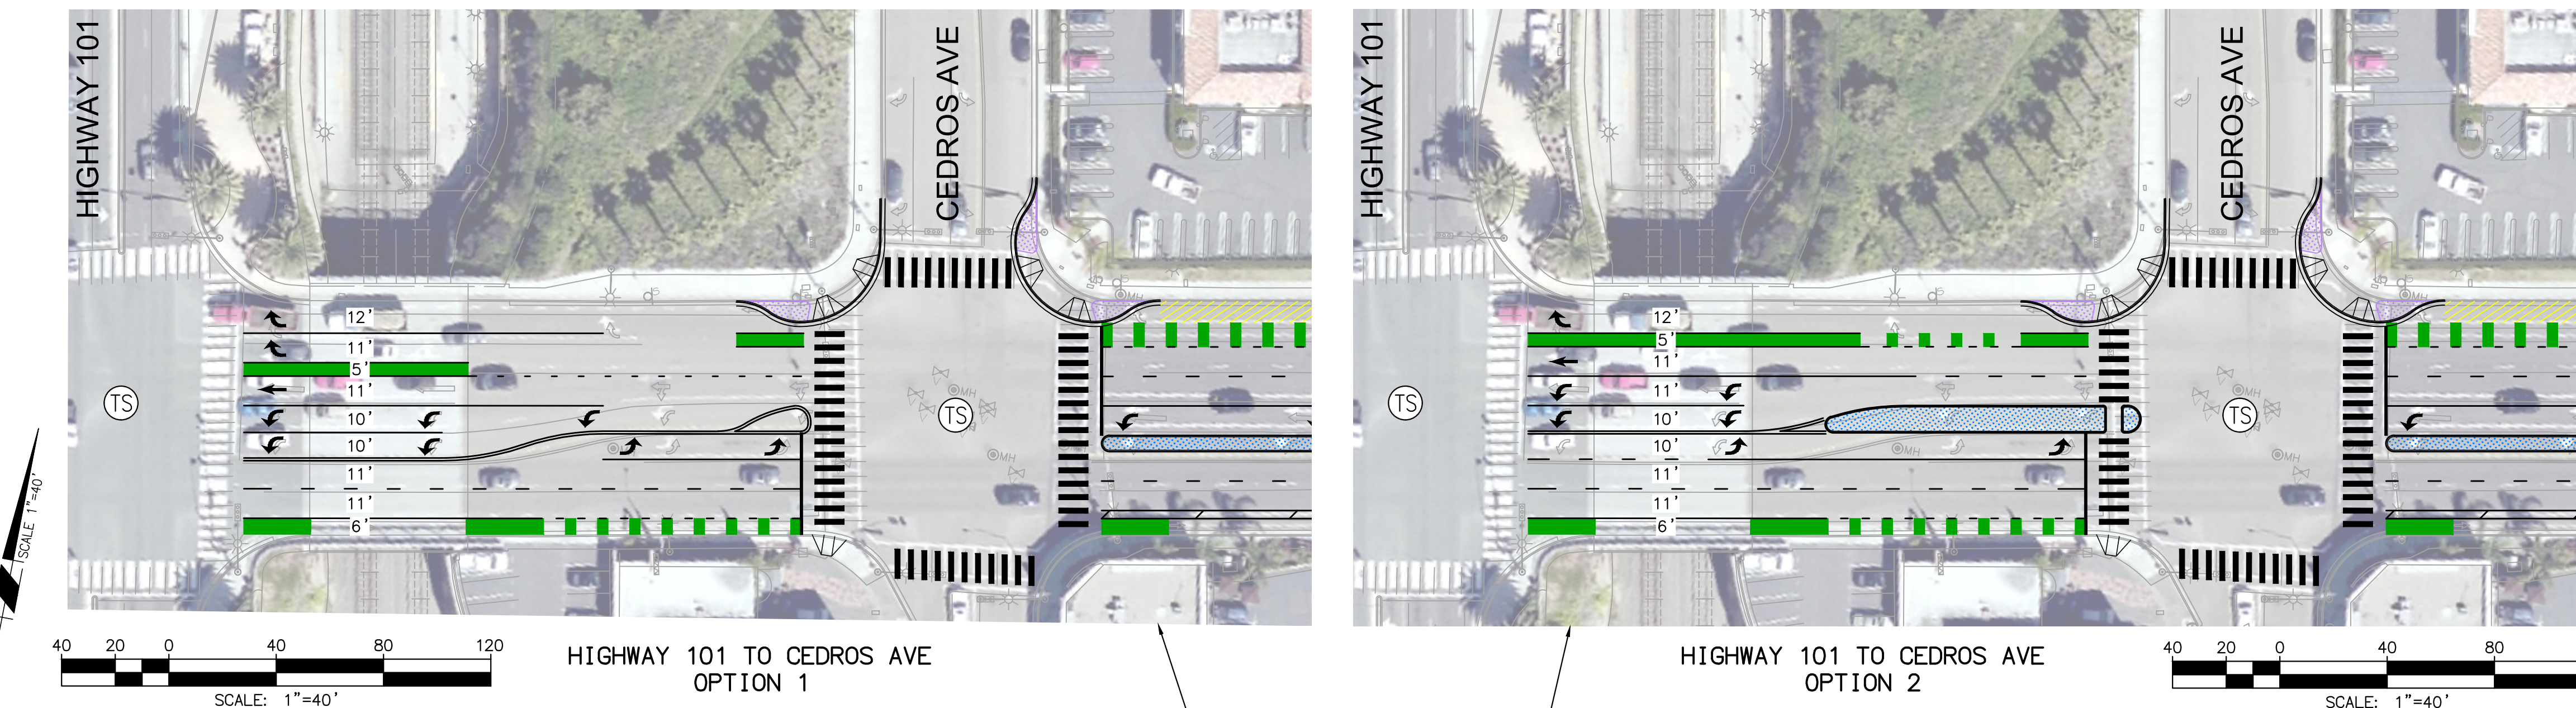

LEGEND

- PROPOSED PCC SIDEWALK
- PROPOSED PCC BUS PAD
- PROPOSED PARKING AREA
- PROPOSED LANDSCAPE AREA
- PROPOSED WATER QUALITY AREA
- PROPOSED GREEN BIKE LANE PAINT
- PROPOSED GLUE DOWN CHANNELIZER
- EXISTING SIGNALIZED INTERSECTION

LEGEND

- PROPOSED PCC SIDEWALK
- PROPOSED PCC BUS PAD
- PROPOSED PARKING AREA
- PROPOSED LANDSCAPE AREA
- PROPOSED WATER QUALITY AREA
- PROPOSED GREEN BIKE LANE PAINT
- PROPOSED GLUE DOWN CHANNELIZER
- EXISTING SIGNALIZED INTERSECTION

