





# FOCUS AREA "E"

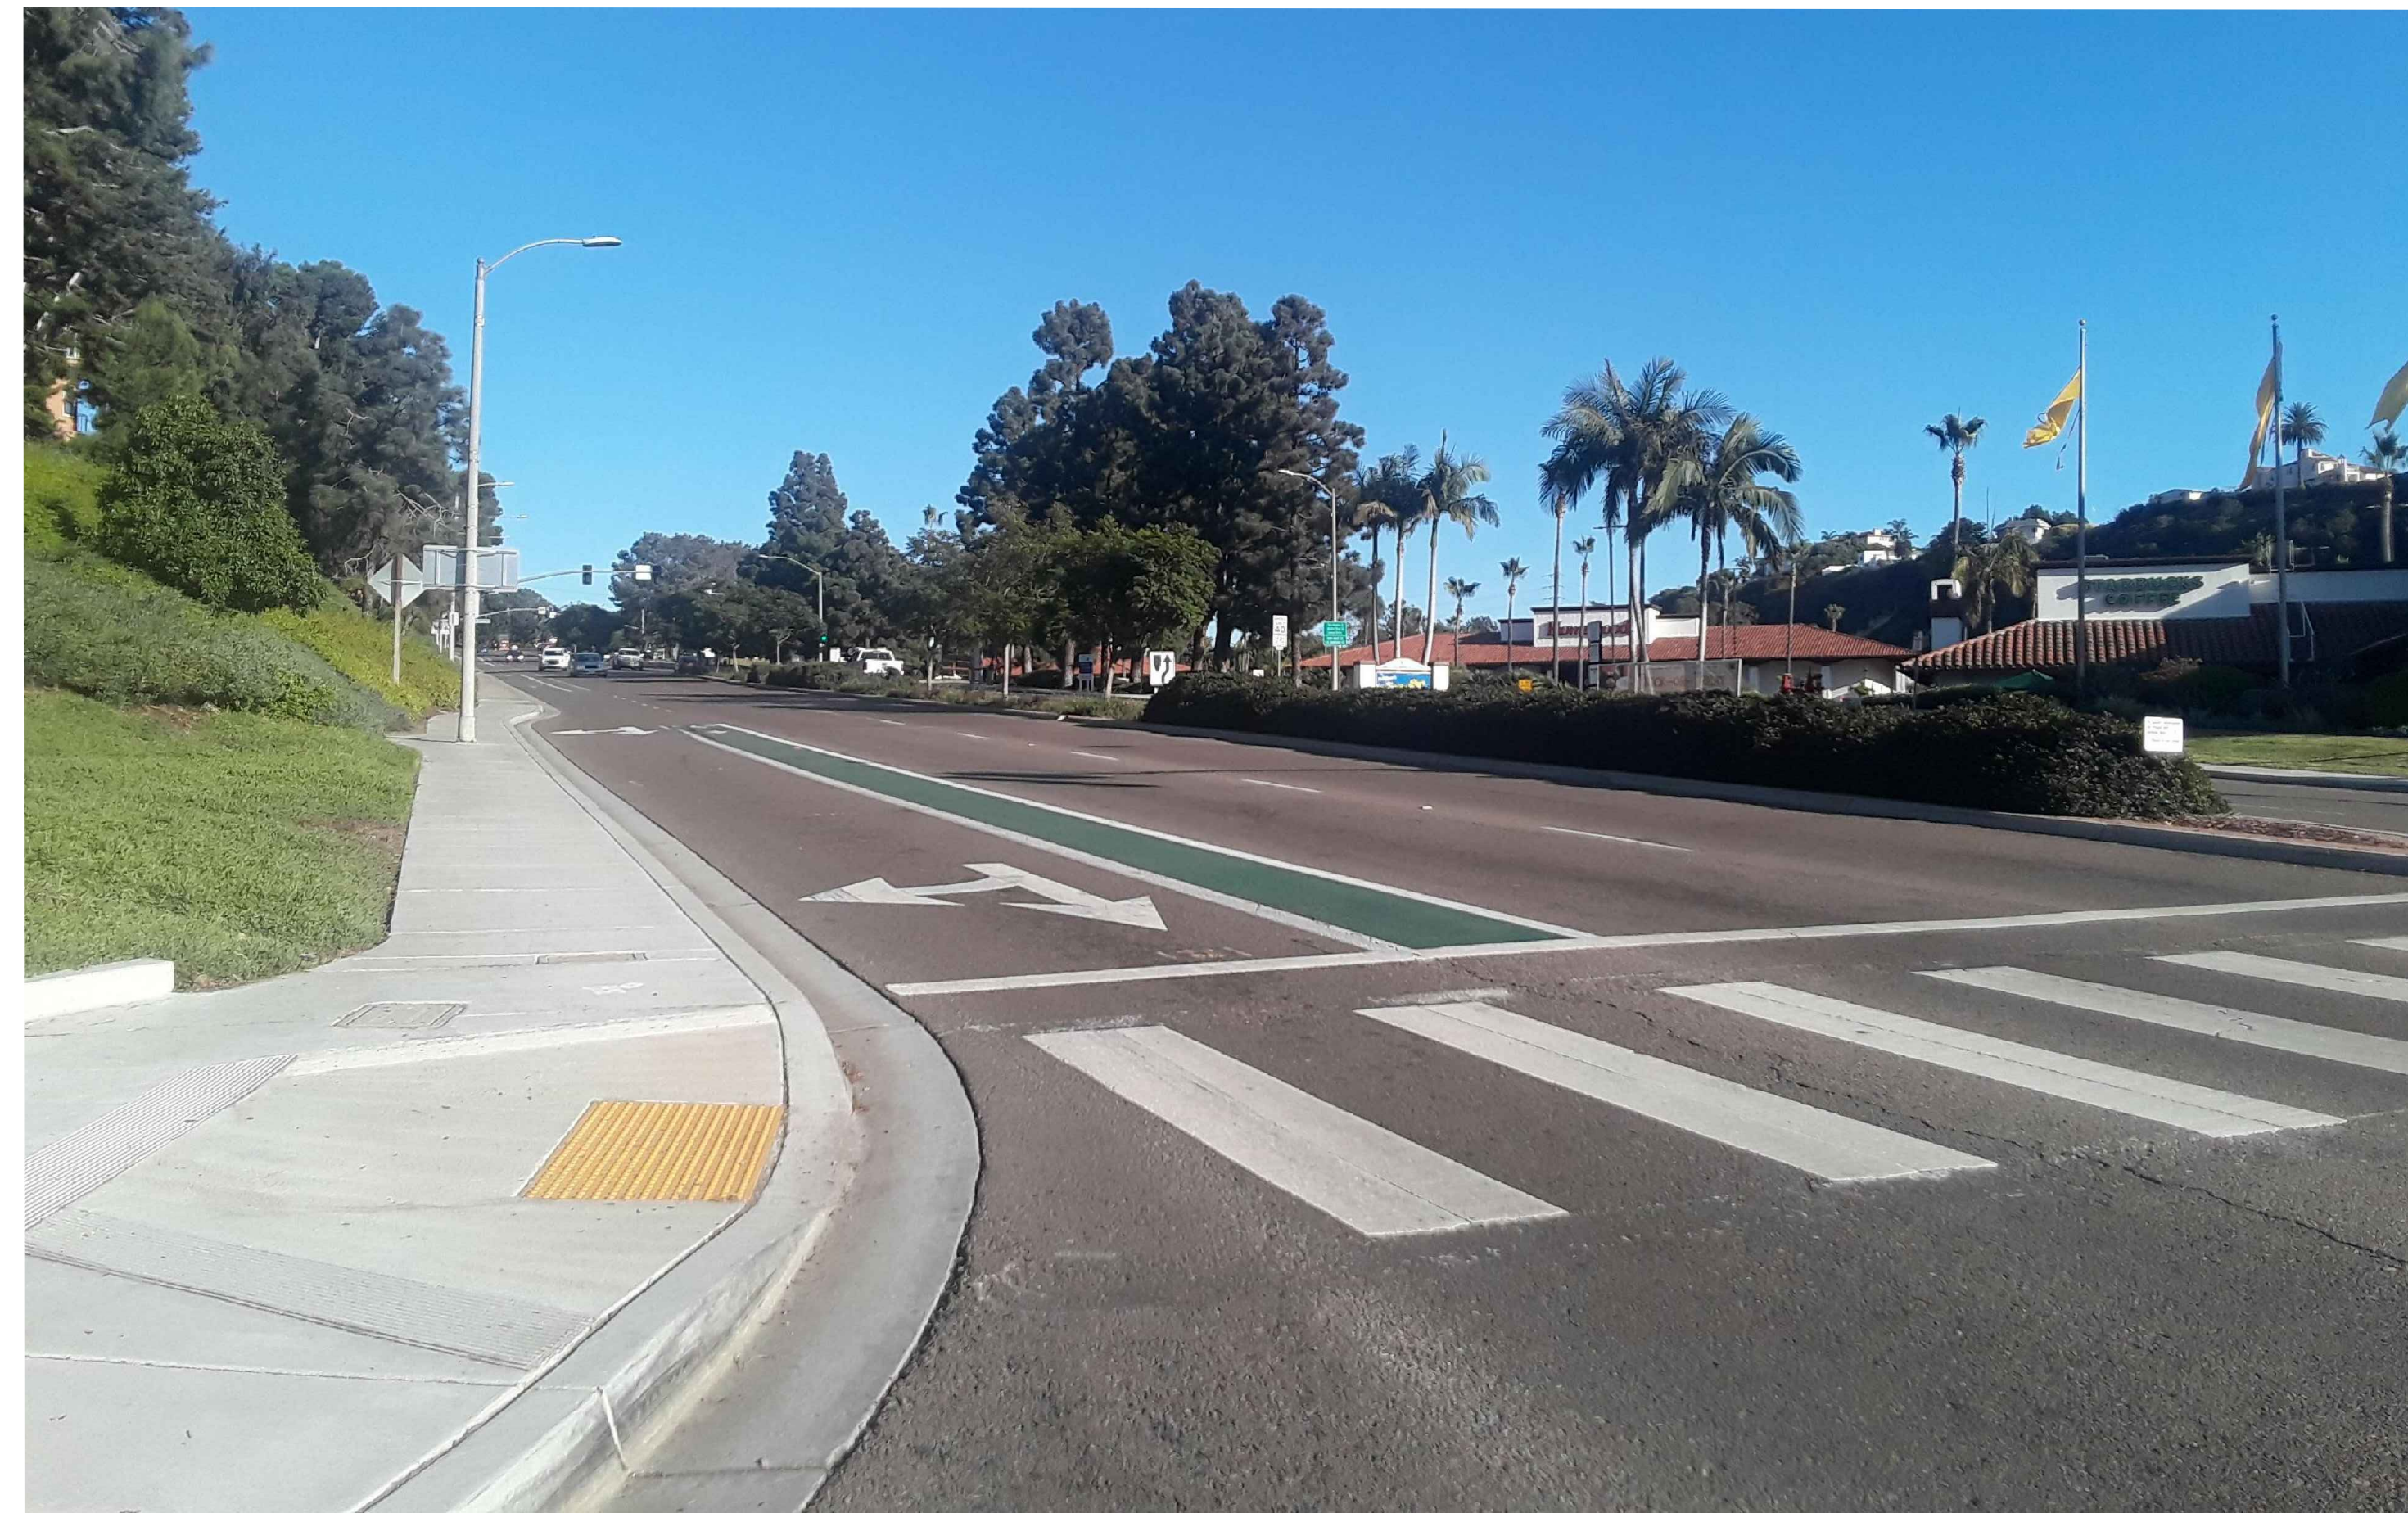

LOOKING EAST ON LOMAS SANTA FE AT SANTA HELENA

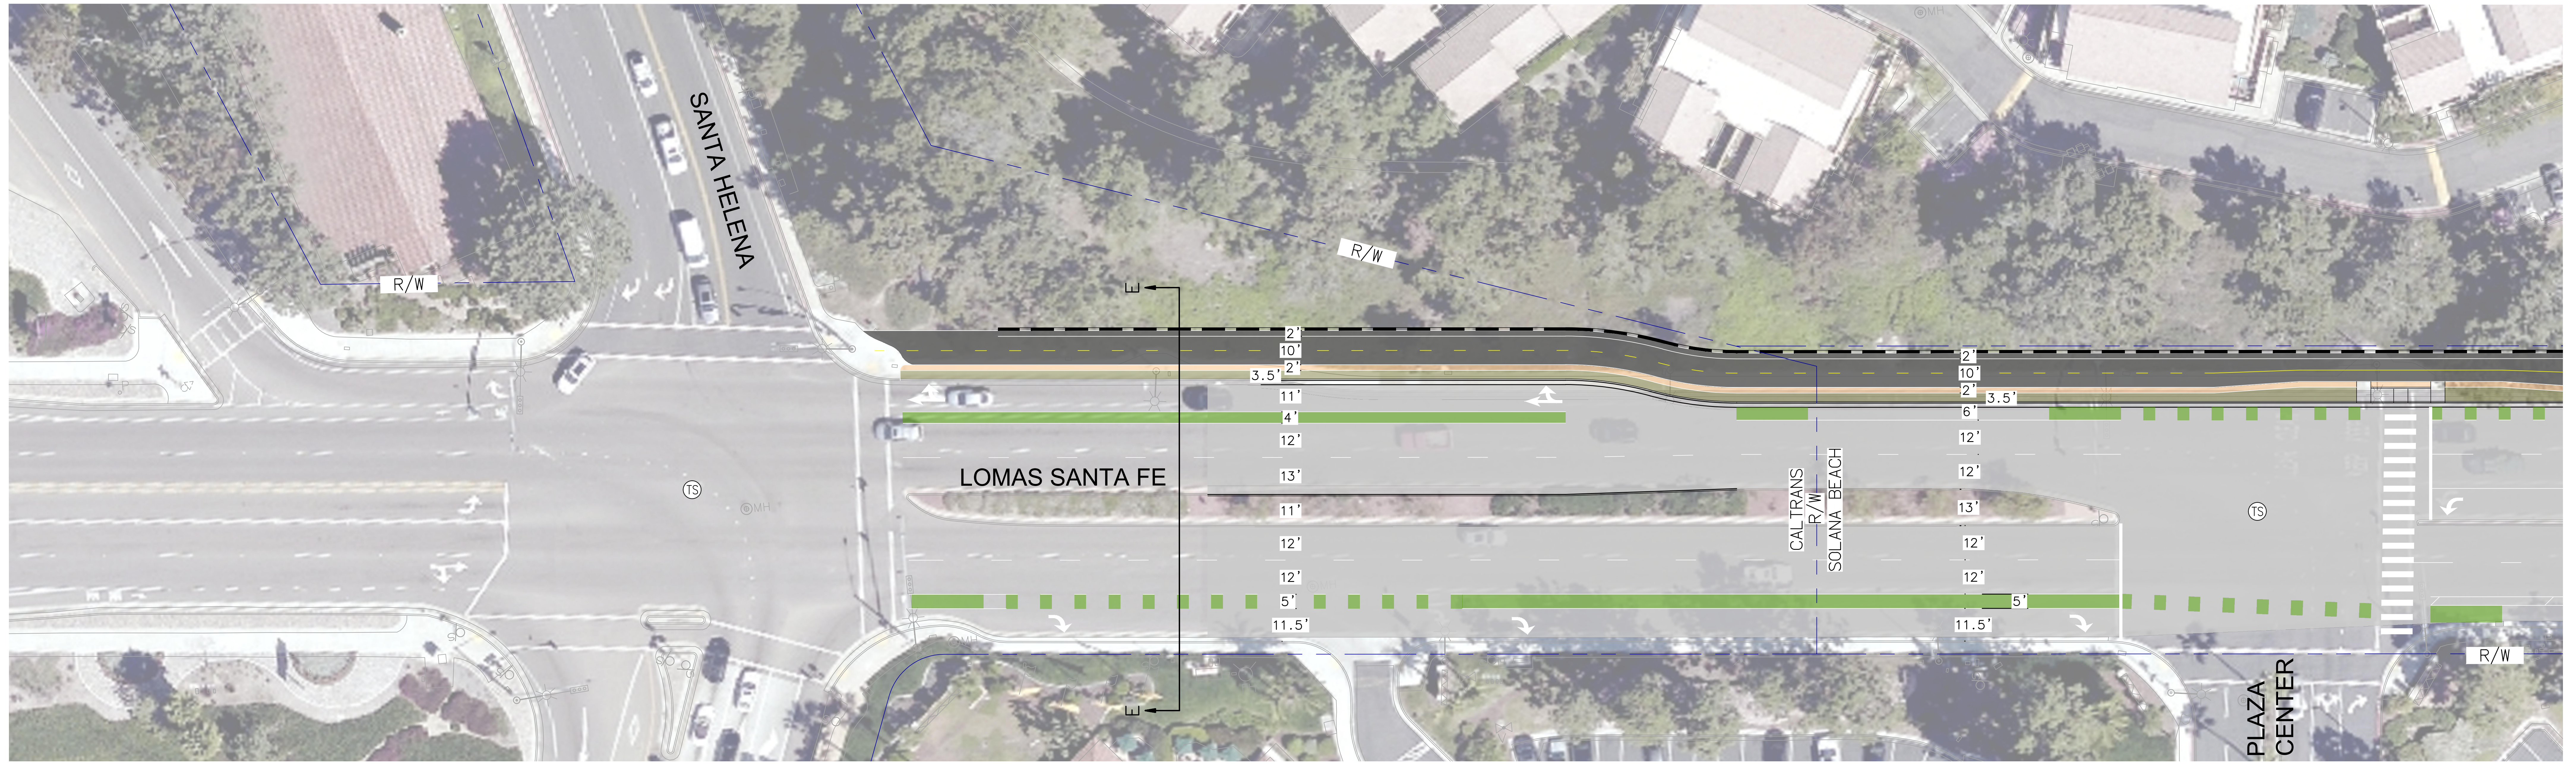

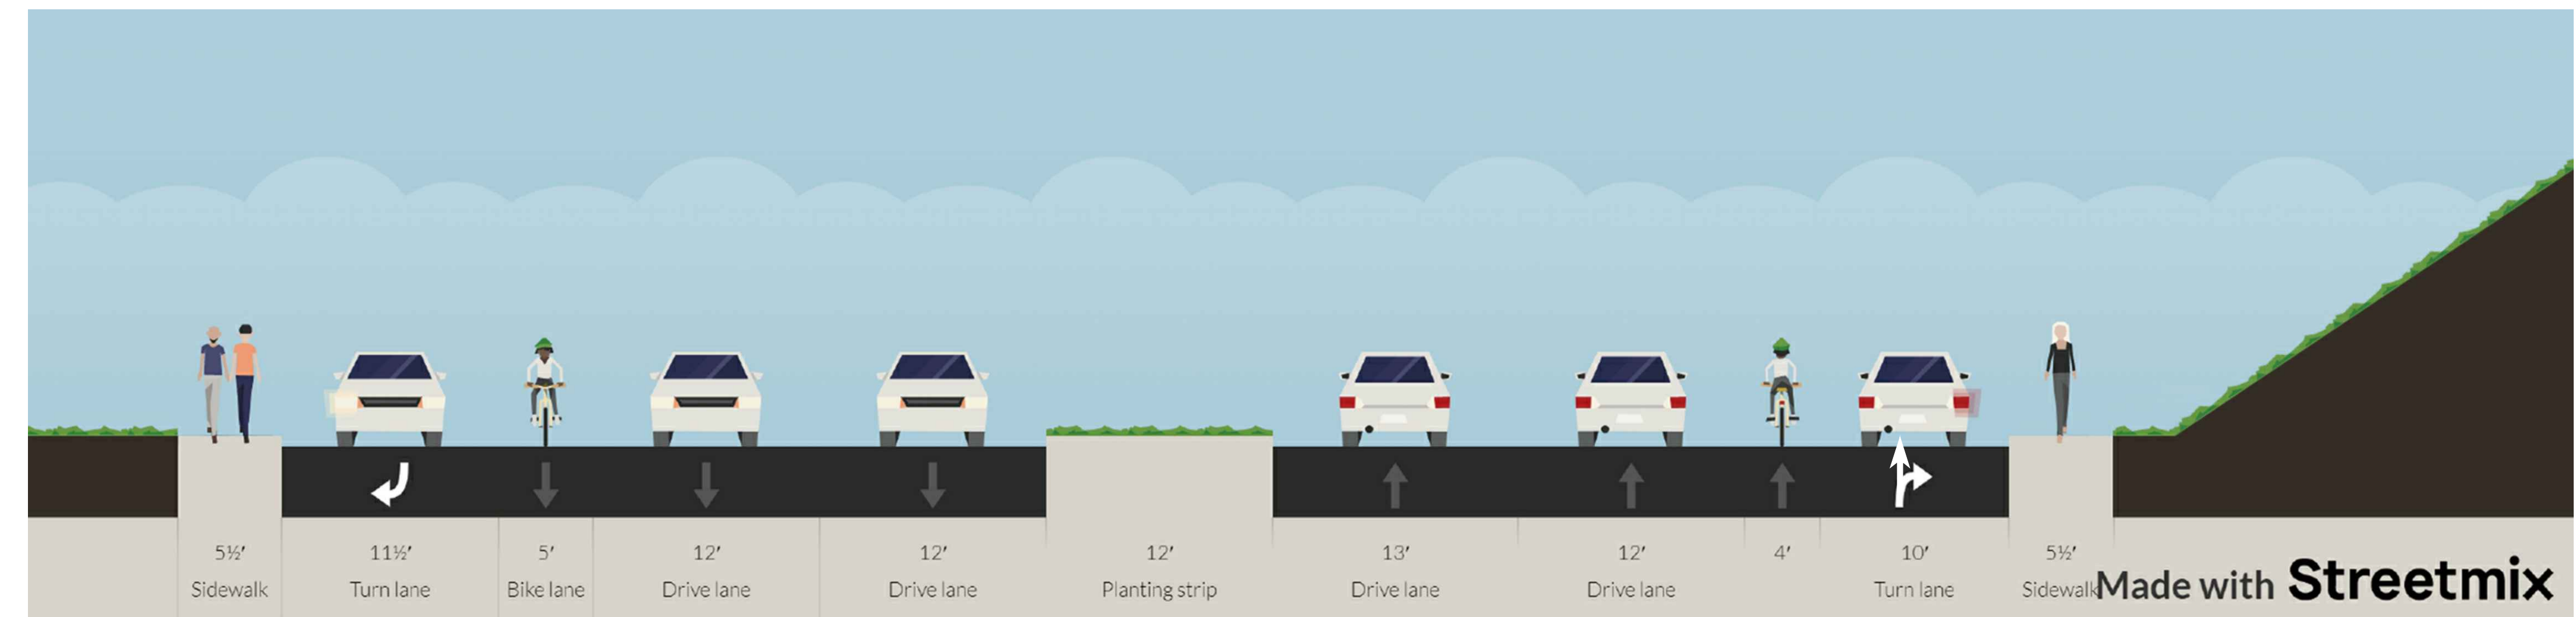

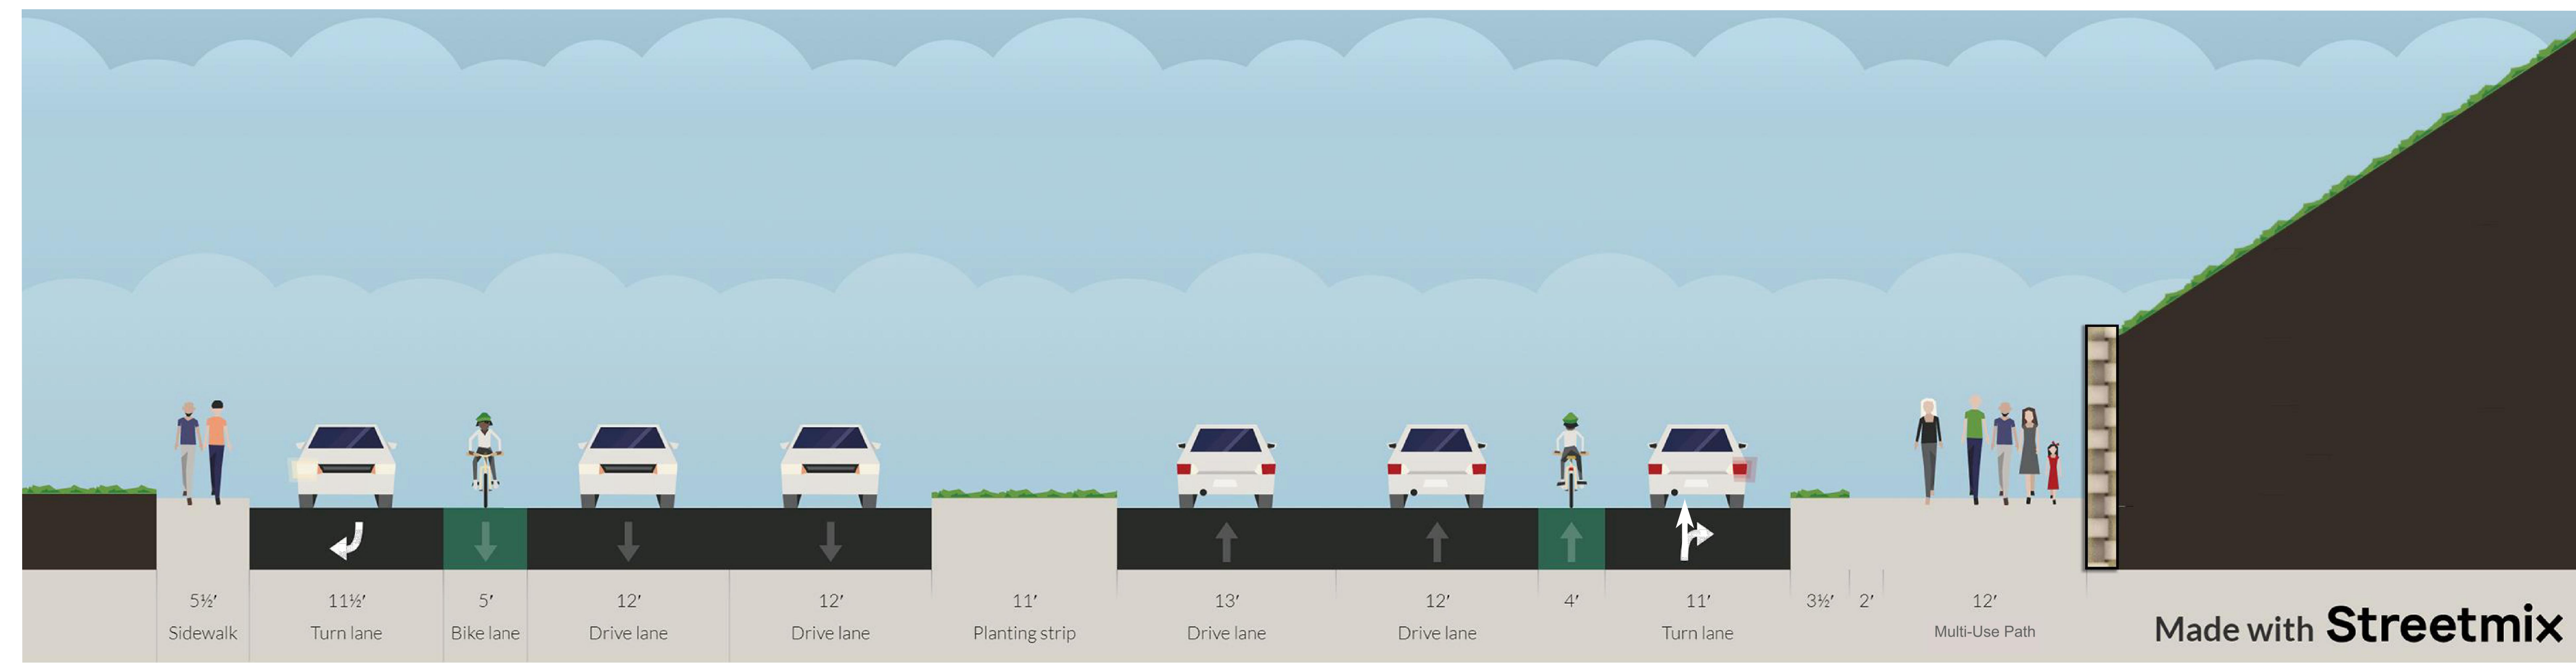




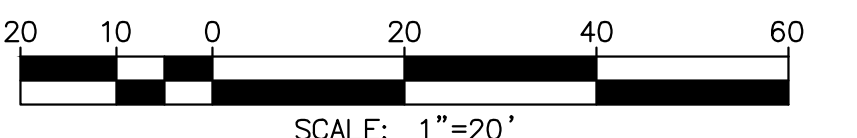
SECTION E-E: EXISTING



SECTION E-E: PROPOSED

## LEGEND

-  PROPOSED SIDEWALK
-  PROPOSED CLASS 1 MULTI-USE PATH
-  PROPOSED LANDSCAPE AREA/WATER QUALITY AREA
-  PROPOSED GREEN BIKE LANE PAINT
-  EXISTING SIGNALIZED INTERSECTION
-  PROPOSED LANE WIDTH
-  RETAINING WALL (6 TO 8 FEET HIGH)



LOMAS SANTA FE DRIVE  
FOCUS AREA "E"  
10-30-2019

**Michael Baker**  
INTERNATIONAL

5050 Avenida Encinas  
Suite 200  
Carlsbad, CA 92008  
Phone: (760) 439-9193  
MBAKERINTL.COM