
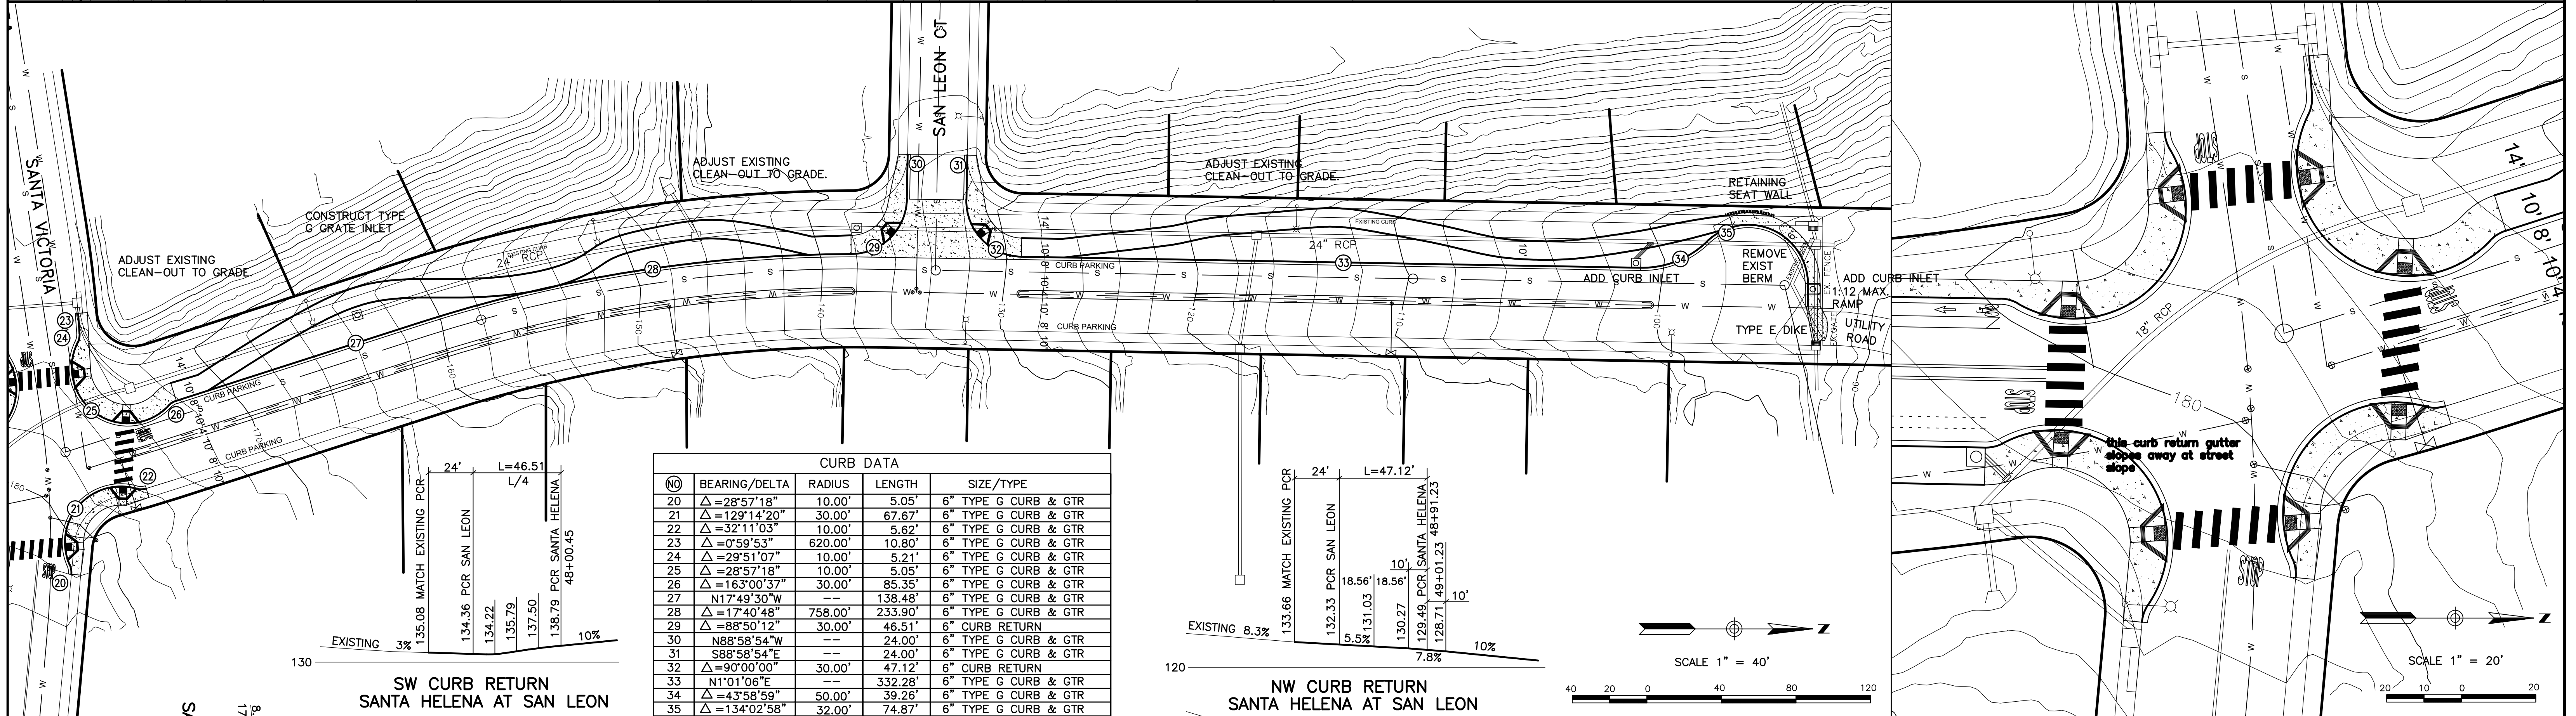
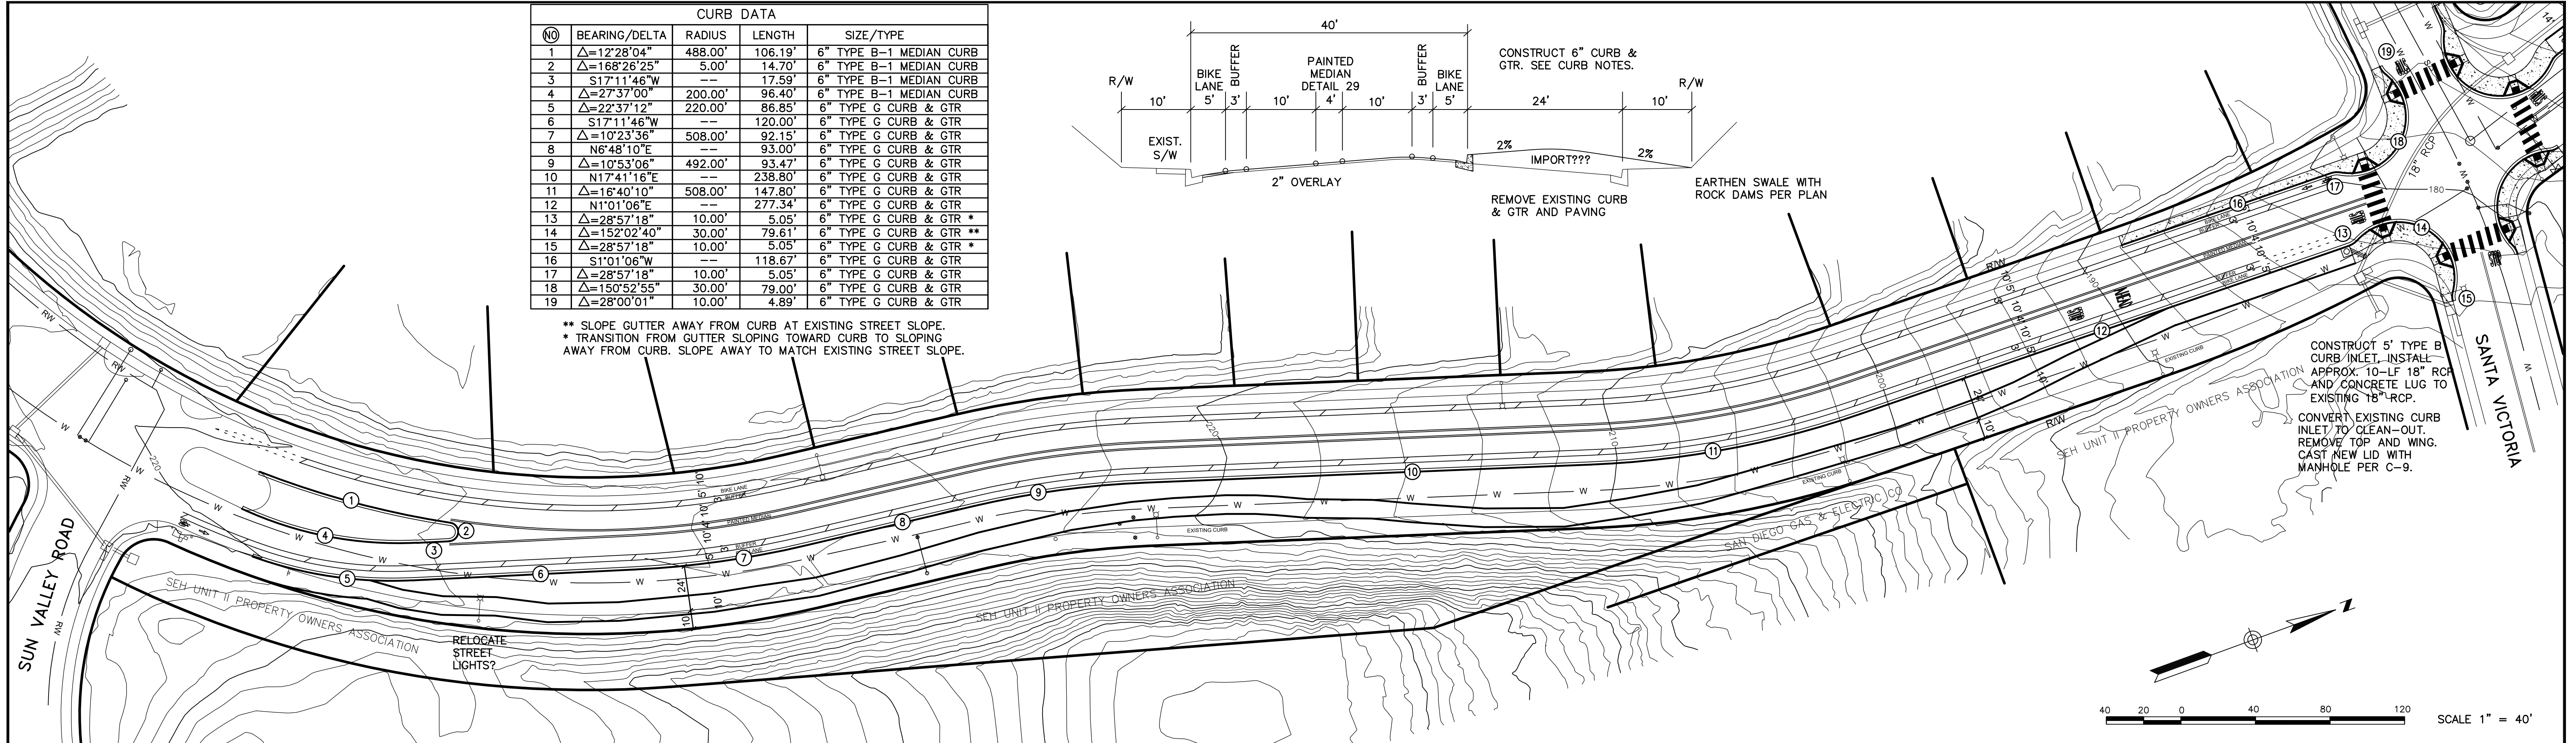


CURB DATA				
NO	BEARING/DELTA	RADIUS	LENGTH	SIZE/TYPE
1	Δ=12°28'04"	488.00'	106.19'	6" TYPE B-1 MEDIAN CURB
2	Δ=168°26'25"	5.00'	14.70'	6" TYPE B-1 MEDIAN CURB
3	S17°11'46"W	--	17.59'	6" TYPE B-1 MEDIAN CURB
4	Δ=27°37'00"	200.00'	96.40'	6" TYPE B-1 MEDIAN CURB
5	Δ=22°37'12"	220.00'	86.85'	6" TYPE G CURB & GTR
6	S17°11'46"W	--	120.00'	6" TYPE G CURB & GTR
7	Δ=10°23'36"	508.00'	92.15'	6" TYPE G CURB & GTR
8	N6°48'10"E	--	93.00'	6" TYPE G CURB & GTR
9	Δ=10°53'06"	492.00'	93.47'	6" TYPE G CURB & GTR
10	N17°41'16"E	--	238.80'	6" TYPE G CURB & GTR
11	Δ=16°40'10"	508.00'	147.80'	6" TYPE G CURB & GTR
12	N1°01'06"E	--	277.34'	6" TYPE G CURB & GTR
13	Δ=28°57'18"	10.00'	5.05'	6" TYPE G CURB & GTR *
14	Δ=152°02'40"	30.00'	79.61'	6" TYPE G CURB & GTR **
15	Δ=28°57'18"	10.00'	5.05'	6" TYPE G CURB & GTR *
16	S1°01'06"W	--	118.67'	6" TYPE G CURB & GTR
17	Δ=28°57'18"	10.00'	5.05'	6" TYPE G CURB & GTR
18	Δ=150°52'55"	30.00'	79.00'	6" TYPE G CURB & GTR
19	Δ=28°00'01"	10.00'	4.89'	6" TYPE G CURB & GTR

\*\* SLOPE GUTTER AWAY FROM CURB AT EXISTING STREET SLOPE.  
 \* TRANSITION FROM GUTTER SLOPING TOWARD CURB TO SLOPING AWAY FROM CURB. SLOPE AWAY TO MATCH EXISTING STREET SLOPE.

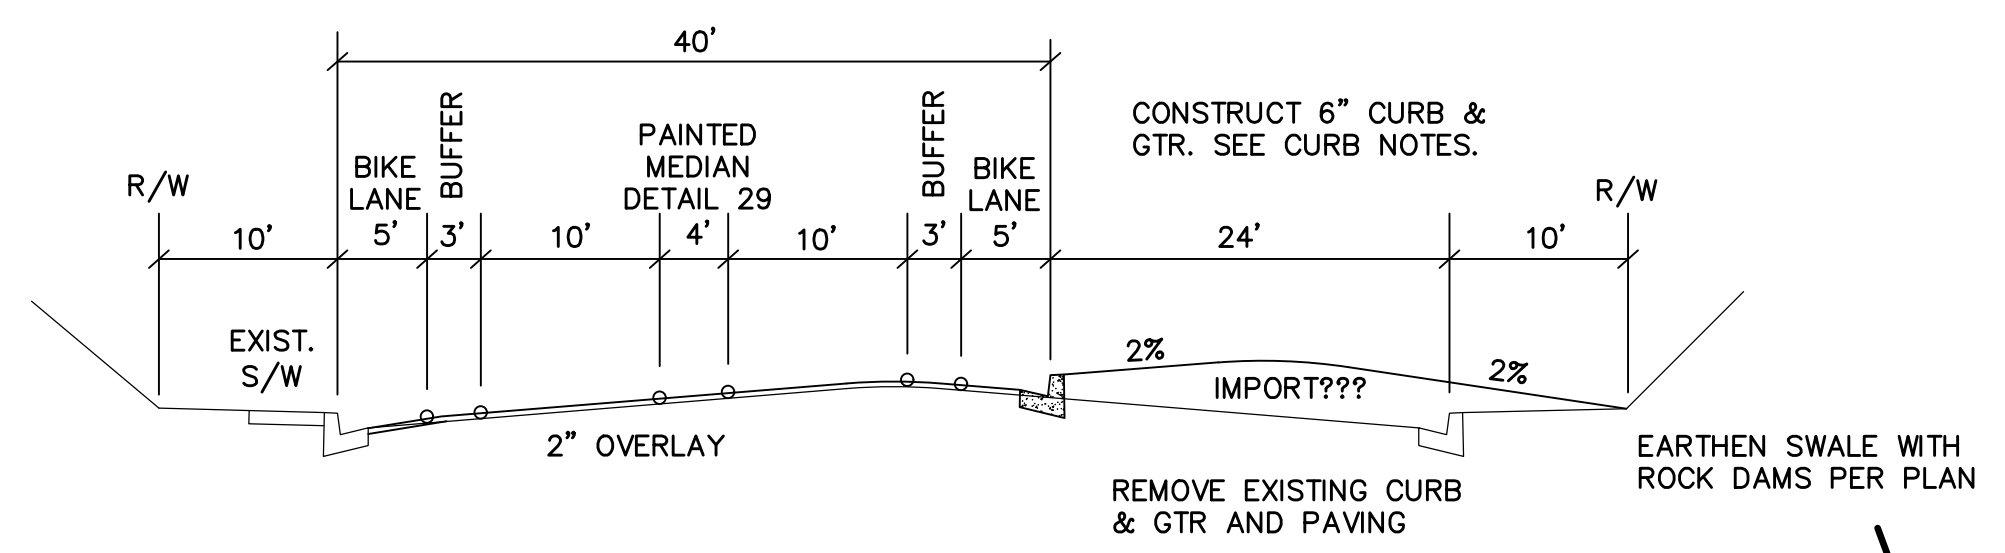

CURB DATA				
NO	BEARING/DELTA	RADIUS	LENGTH	SIZE/TYPE
20	Δ=28°57'18"	10.00'	5.05'	6" TYPE G CURB & GTR
21	Δ=129°14'20"	30.00'	67.67'	6" TYPE G CURB & GTR
22	Δ=32°11'03"	10.00'	5.62'	6" TYPE G CURB & GTR
23	Δ=0°59'53"	620.00'	10.80'	6" TYPE G CURB & GTR
24	Δ=29°51'07"	10.00'	5.21'	6" TYPE G CURB & GTR
25	Δ=28°57'18"	10.00'	5.05'	6" TYPE G CURB & GTR
26	Δ=163°00'37"	30.00'	85.35'	6" TYPE G CURB & GTR
27	N17°49'30"W	--	138.48'	6" TYPE G CURB & GTR
28	Δ=17°40'48"	758.00'	233.90'	6" TYPE G CURB & GTR
29	Δ=88°50'12"	30.00'	46.51'	6" CURB RETURN
30	N88°58'54"W	--	24.00'	6" TYPE G CURB & GTR
31	S88°58'54"E	--	24.00'	6" TYPE G CURB & GTR
32	Δ=90°00'00"	30.00'	47.12'	6" CURB RETURN
33	N1°01'06"E	--	332.28'	6" TYPE G CURB & GTR
34	Δ=43°58'59"	50.00'	39.26'	6" TYPE G CURB & GTR
35	Δ=134°02'58"	32.00'	74.87'	6" TYPE G CURB & GTR