

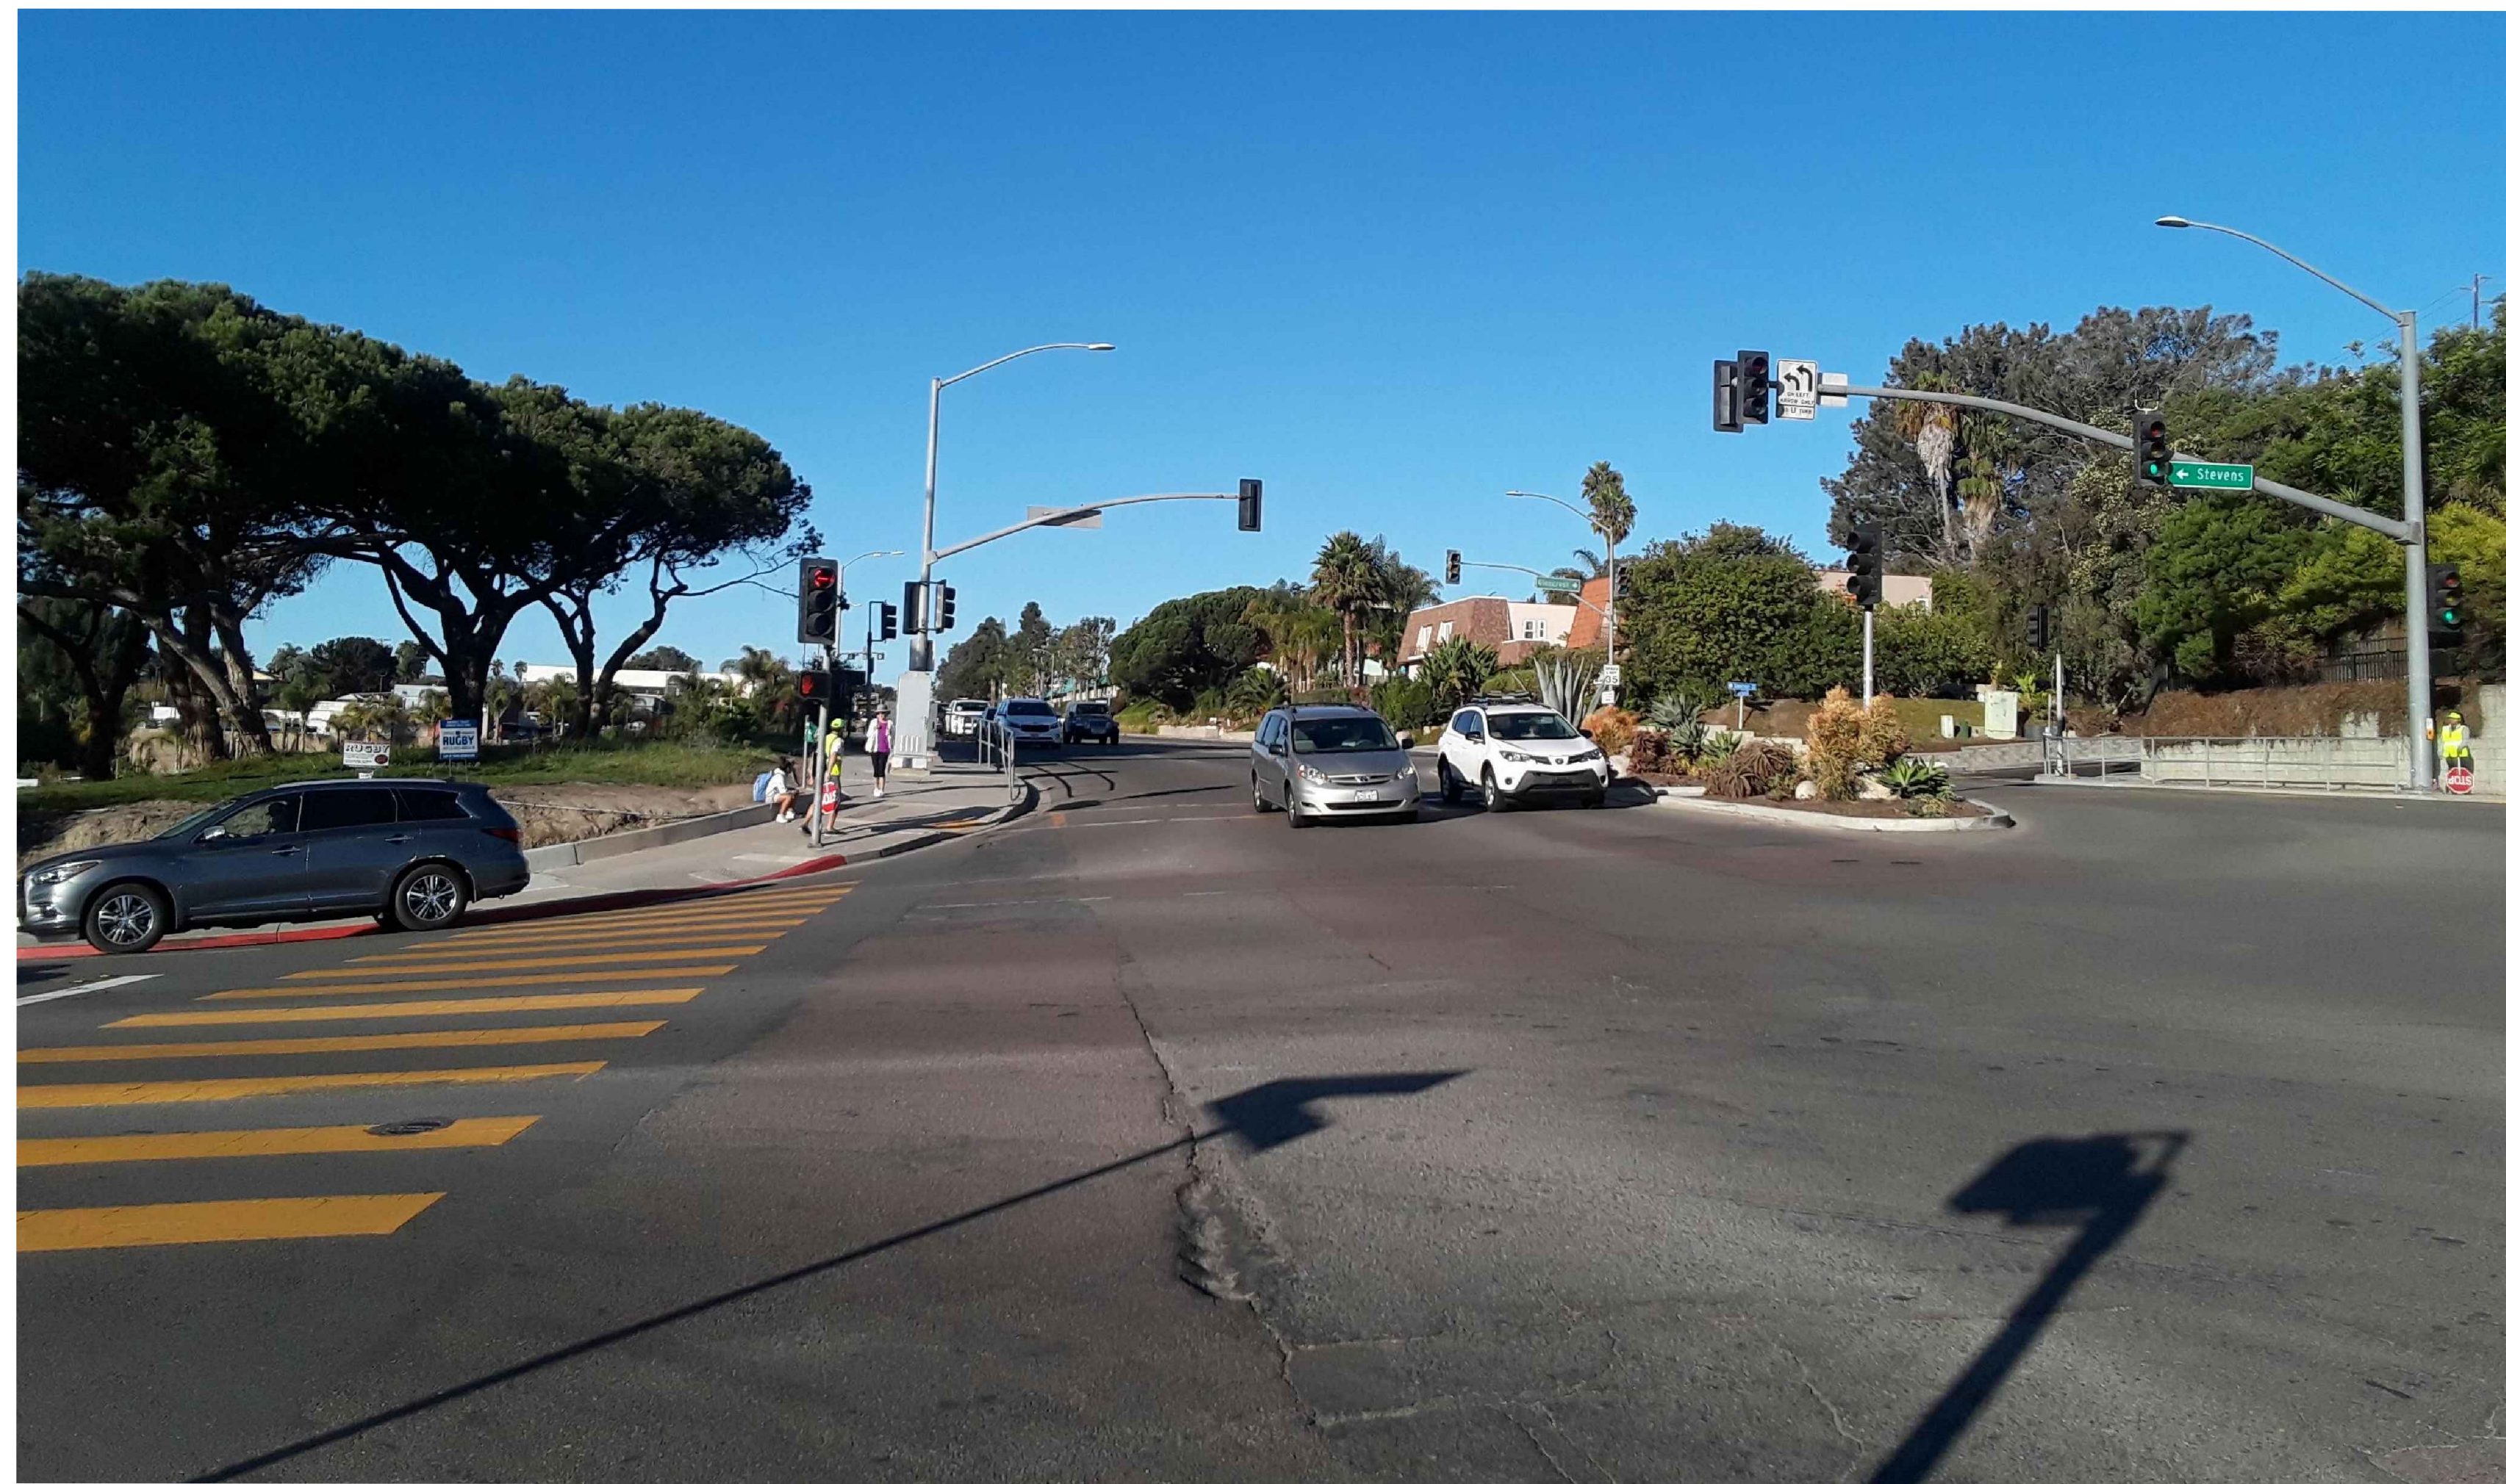



FOCUS AREAS "B", "C", & "D"

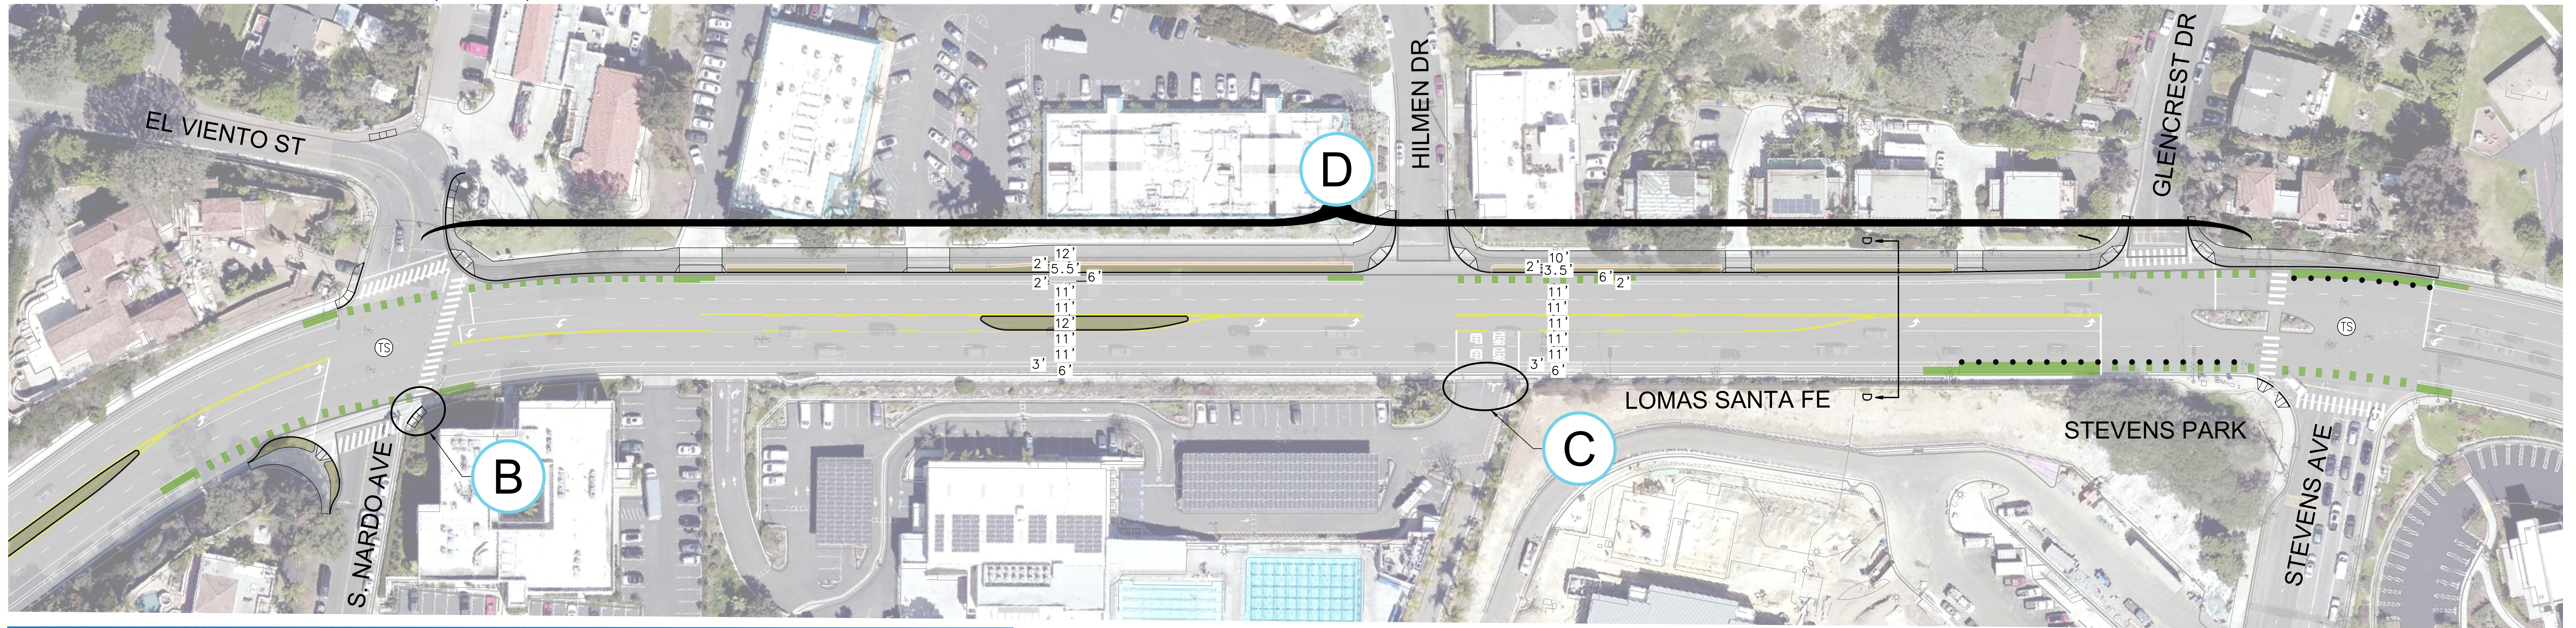


LOOKING WEST ON LOMAS SANTA FE AT STEVENS AVE

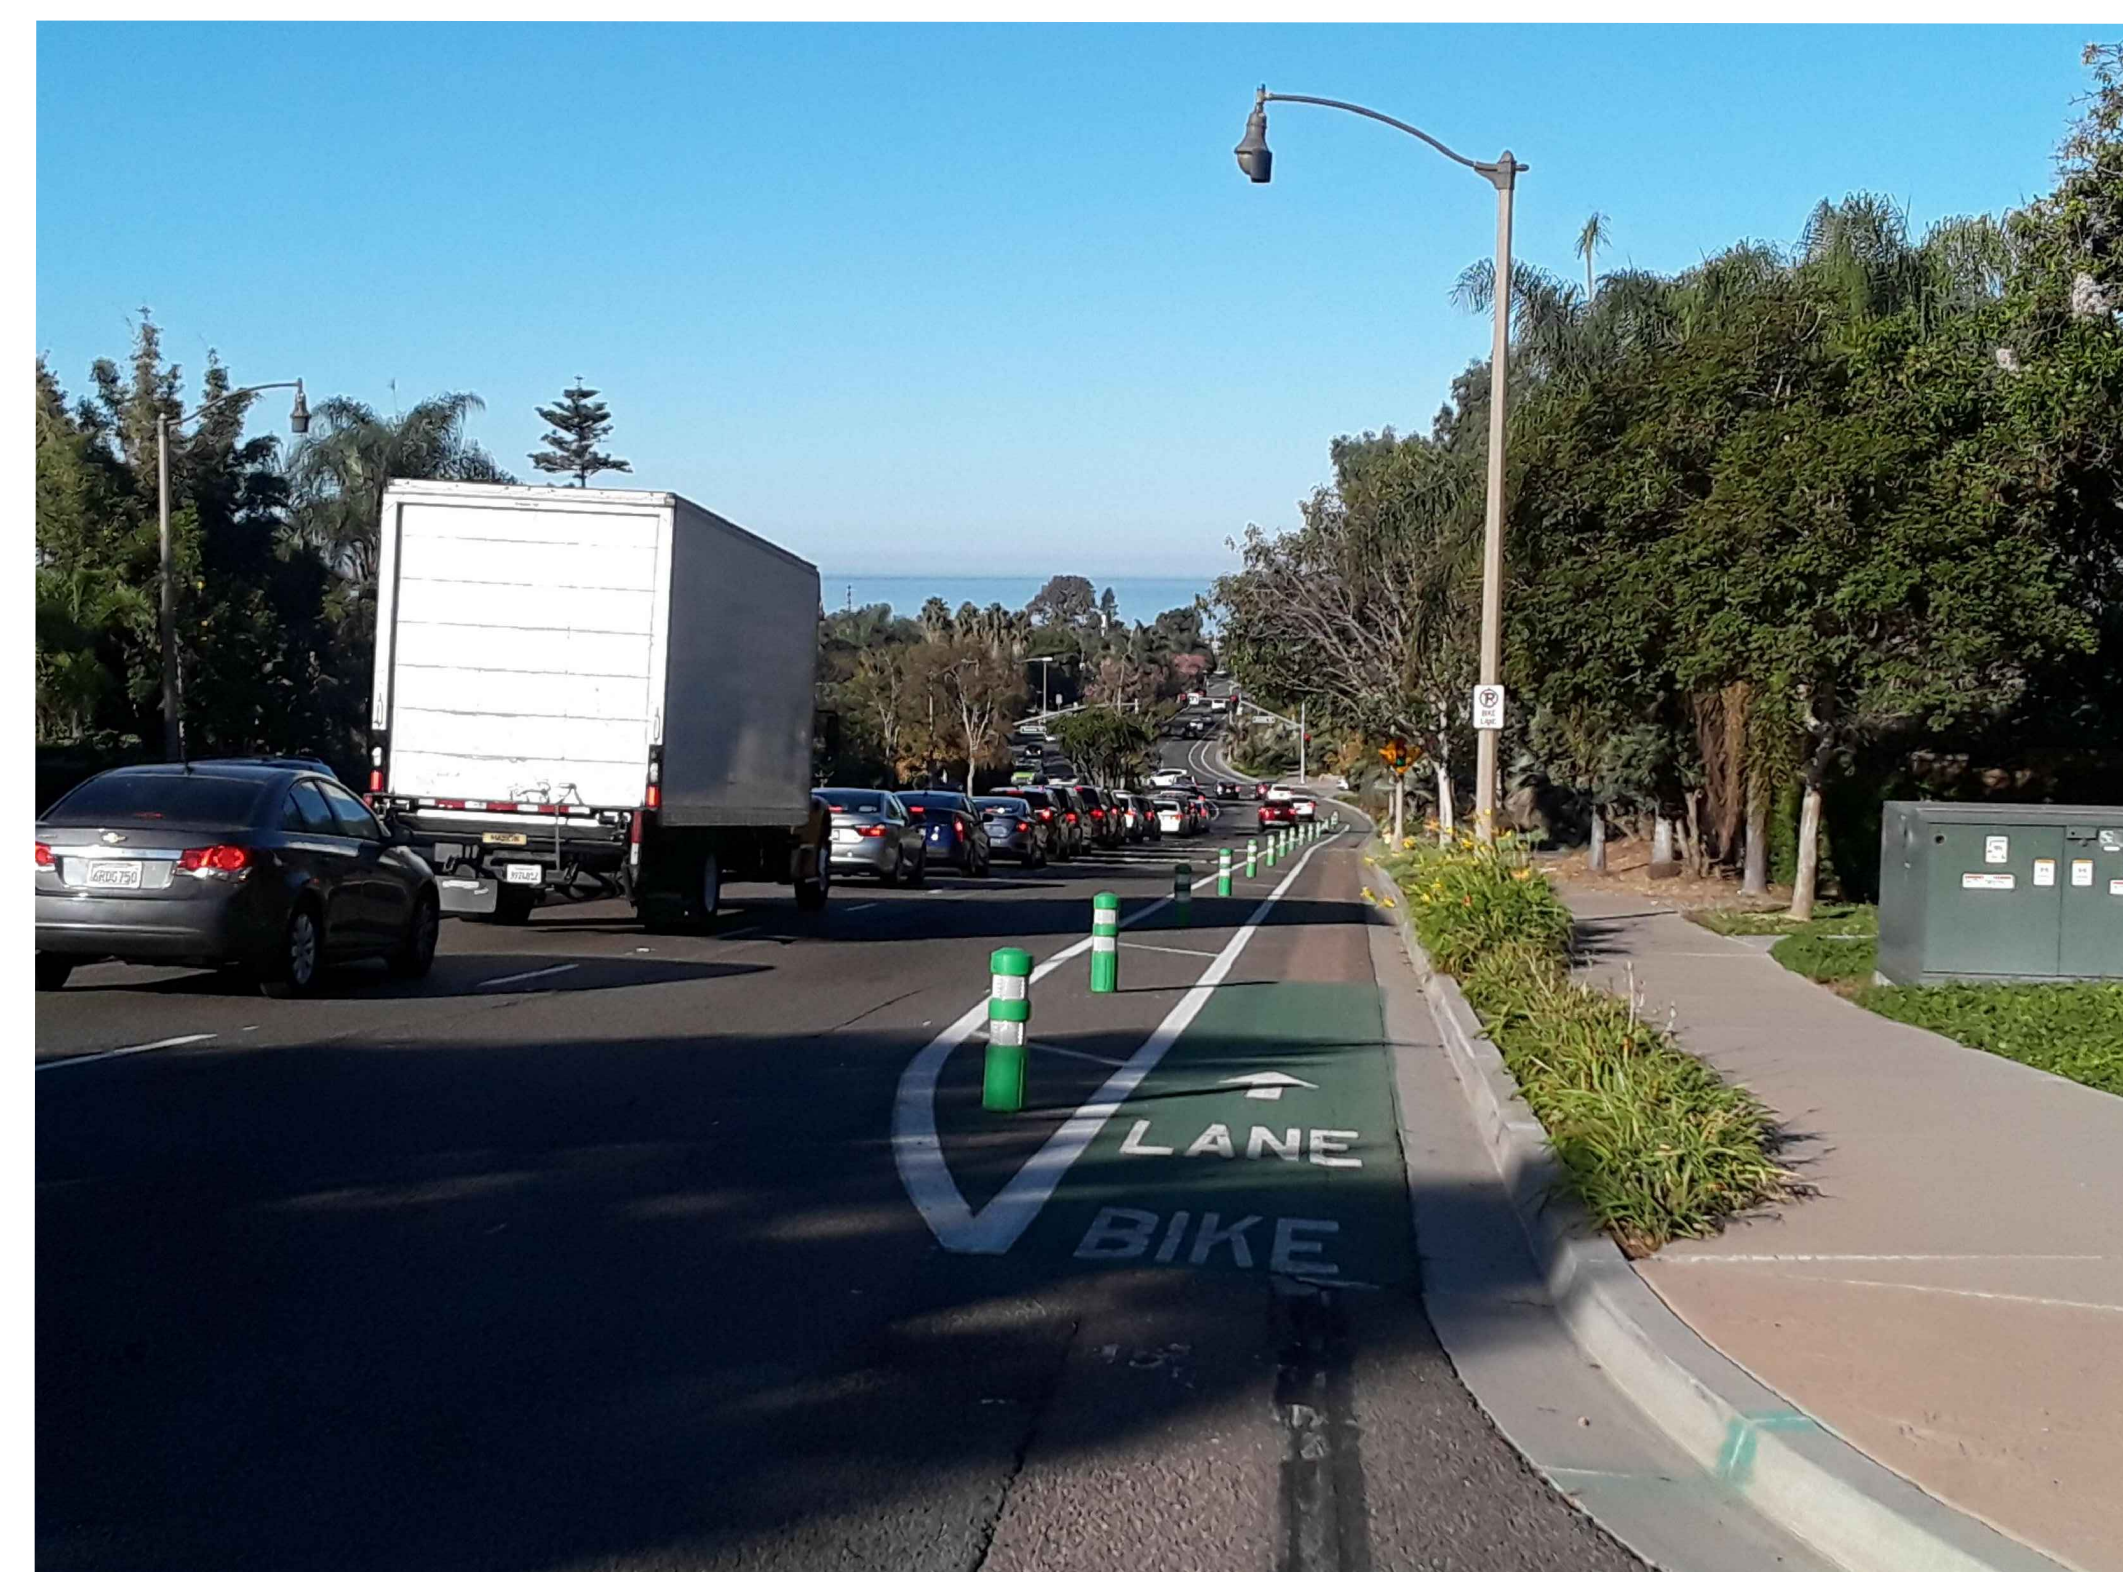

BIKE LANE CHANNELIZER EXAMPLE. PHOTO AT LEUCADIA BLVD IN ENCINITAS

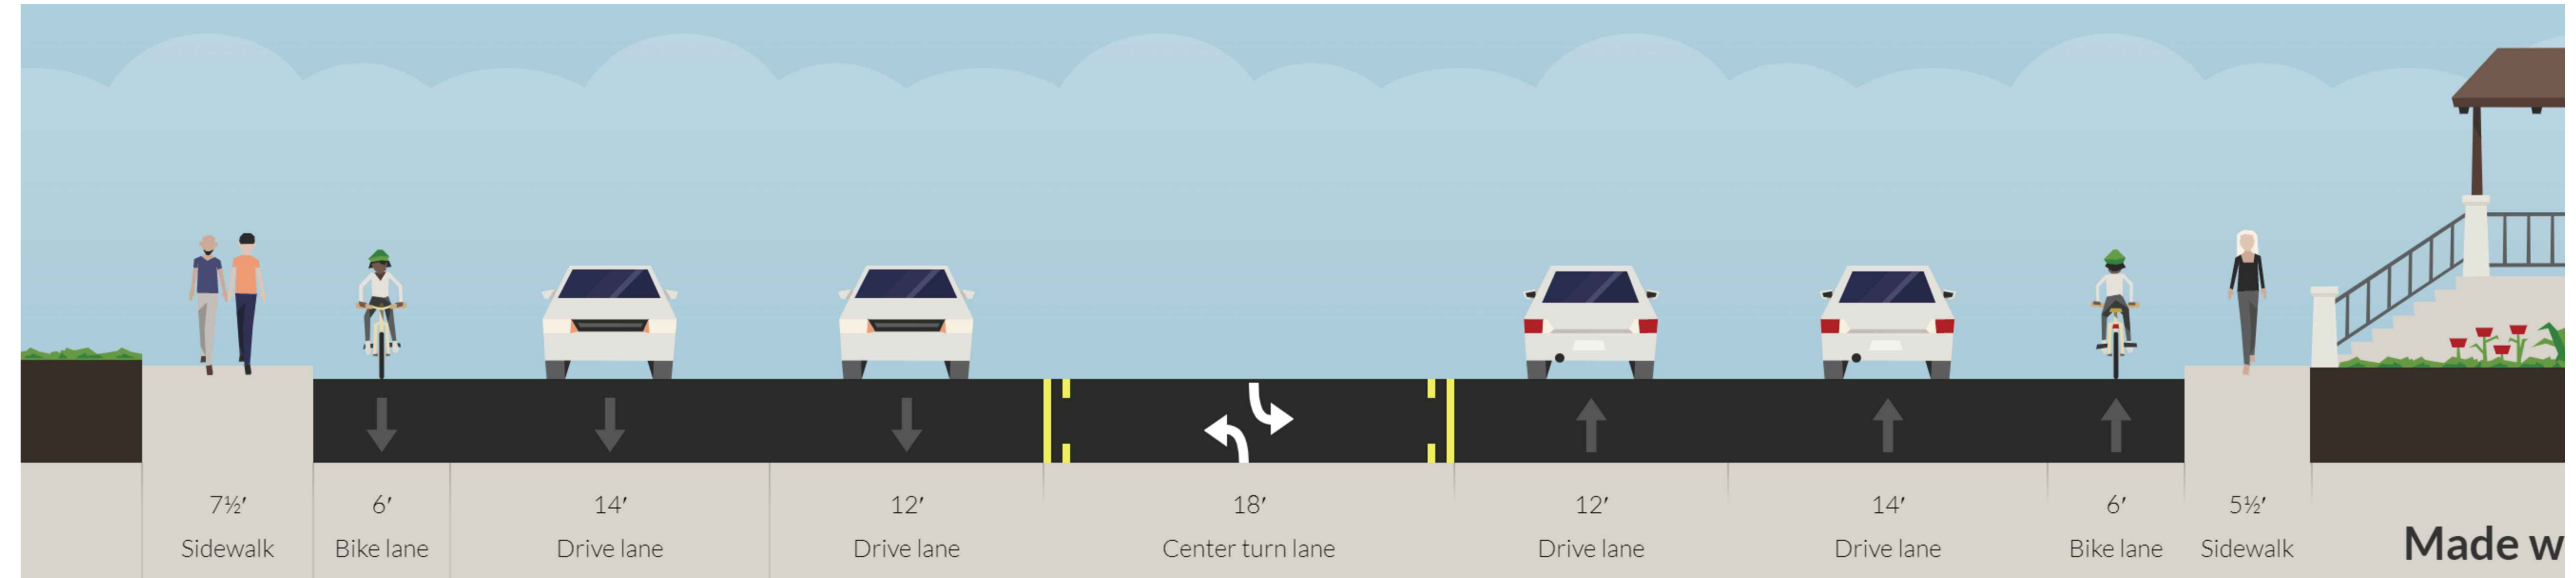


SECTION D-D: EXISTING

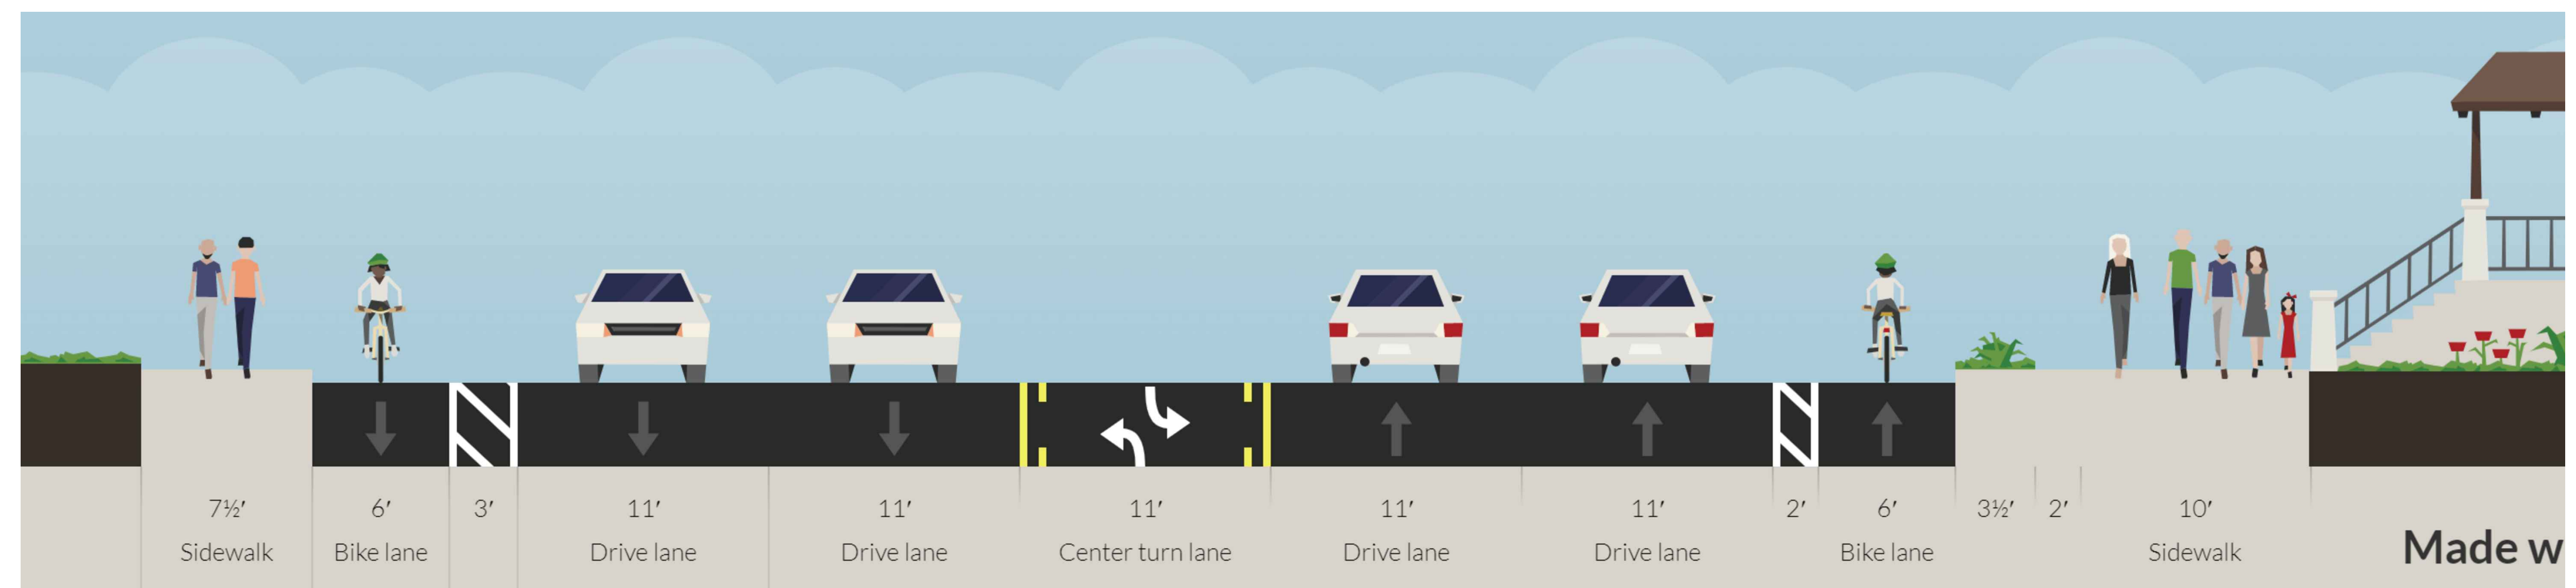

SECTION D-D: PROPOSED

LEGEND

- PROPOSED SIDEWALK
- PROPOSED LANDSCAPE/WATER QUALITY AREA
- PROPOSED GREEN BIKE LANE PAINT
- EXISTING SIGNALIZED INTERSECTION
- PROPOSED LANE WIDTH

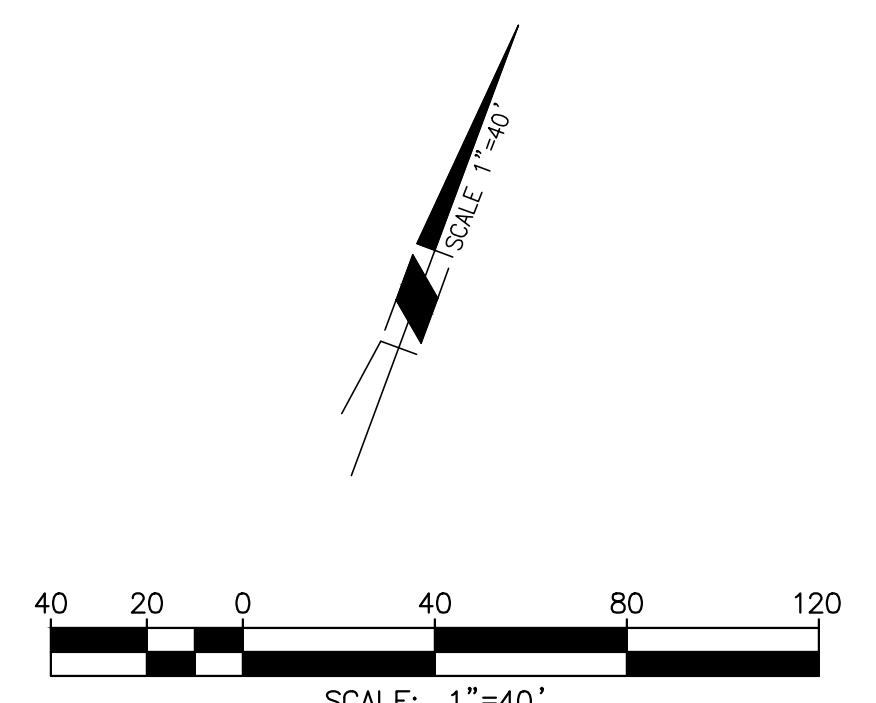

LOMAS SANTA FE DRIVE
FOCUS AREA "B", "C", "D"
10-30-2019
Michael Baker INTERNATIONAL
5050 Avenida Encinas
Suite 200
Carlsbad, CA 92008
Phone: (760) 435-9193
mbakerintl.com