

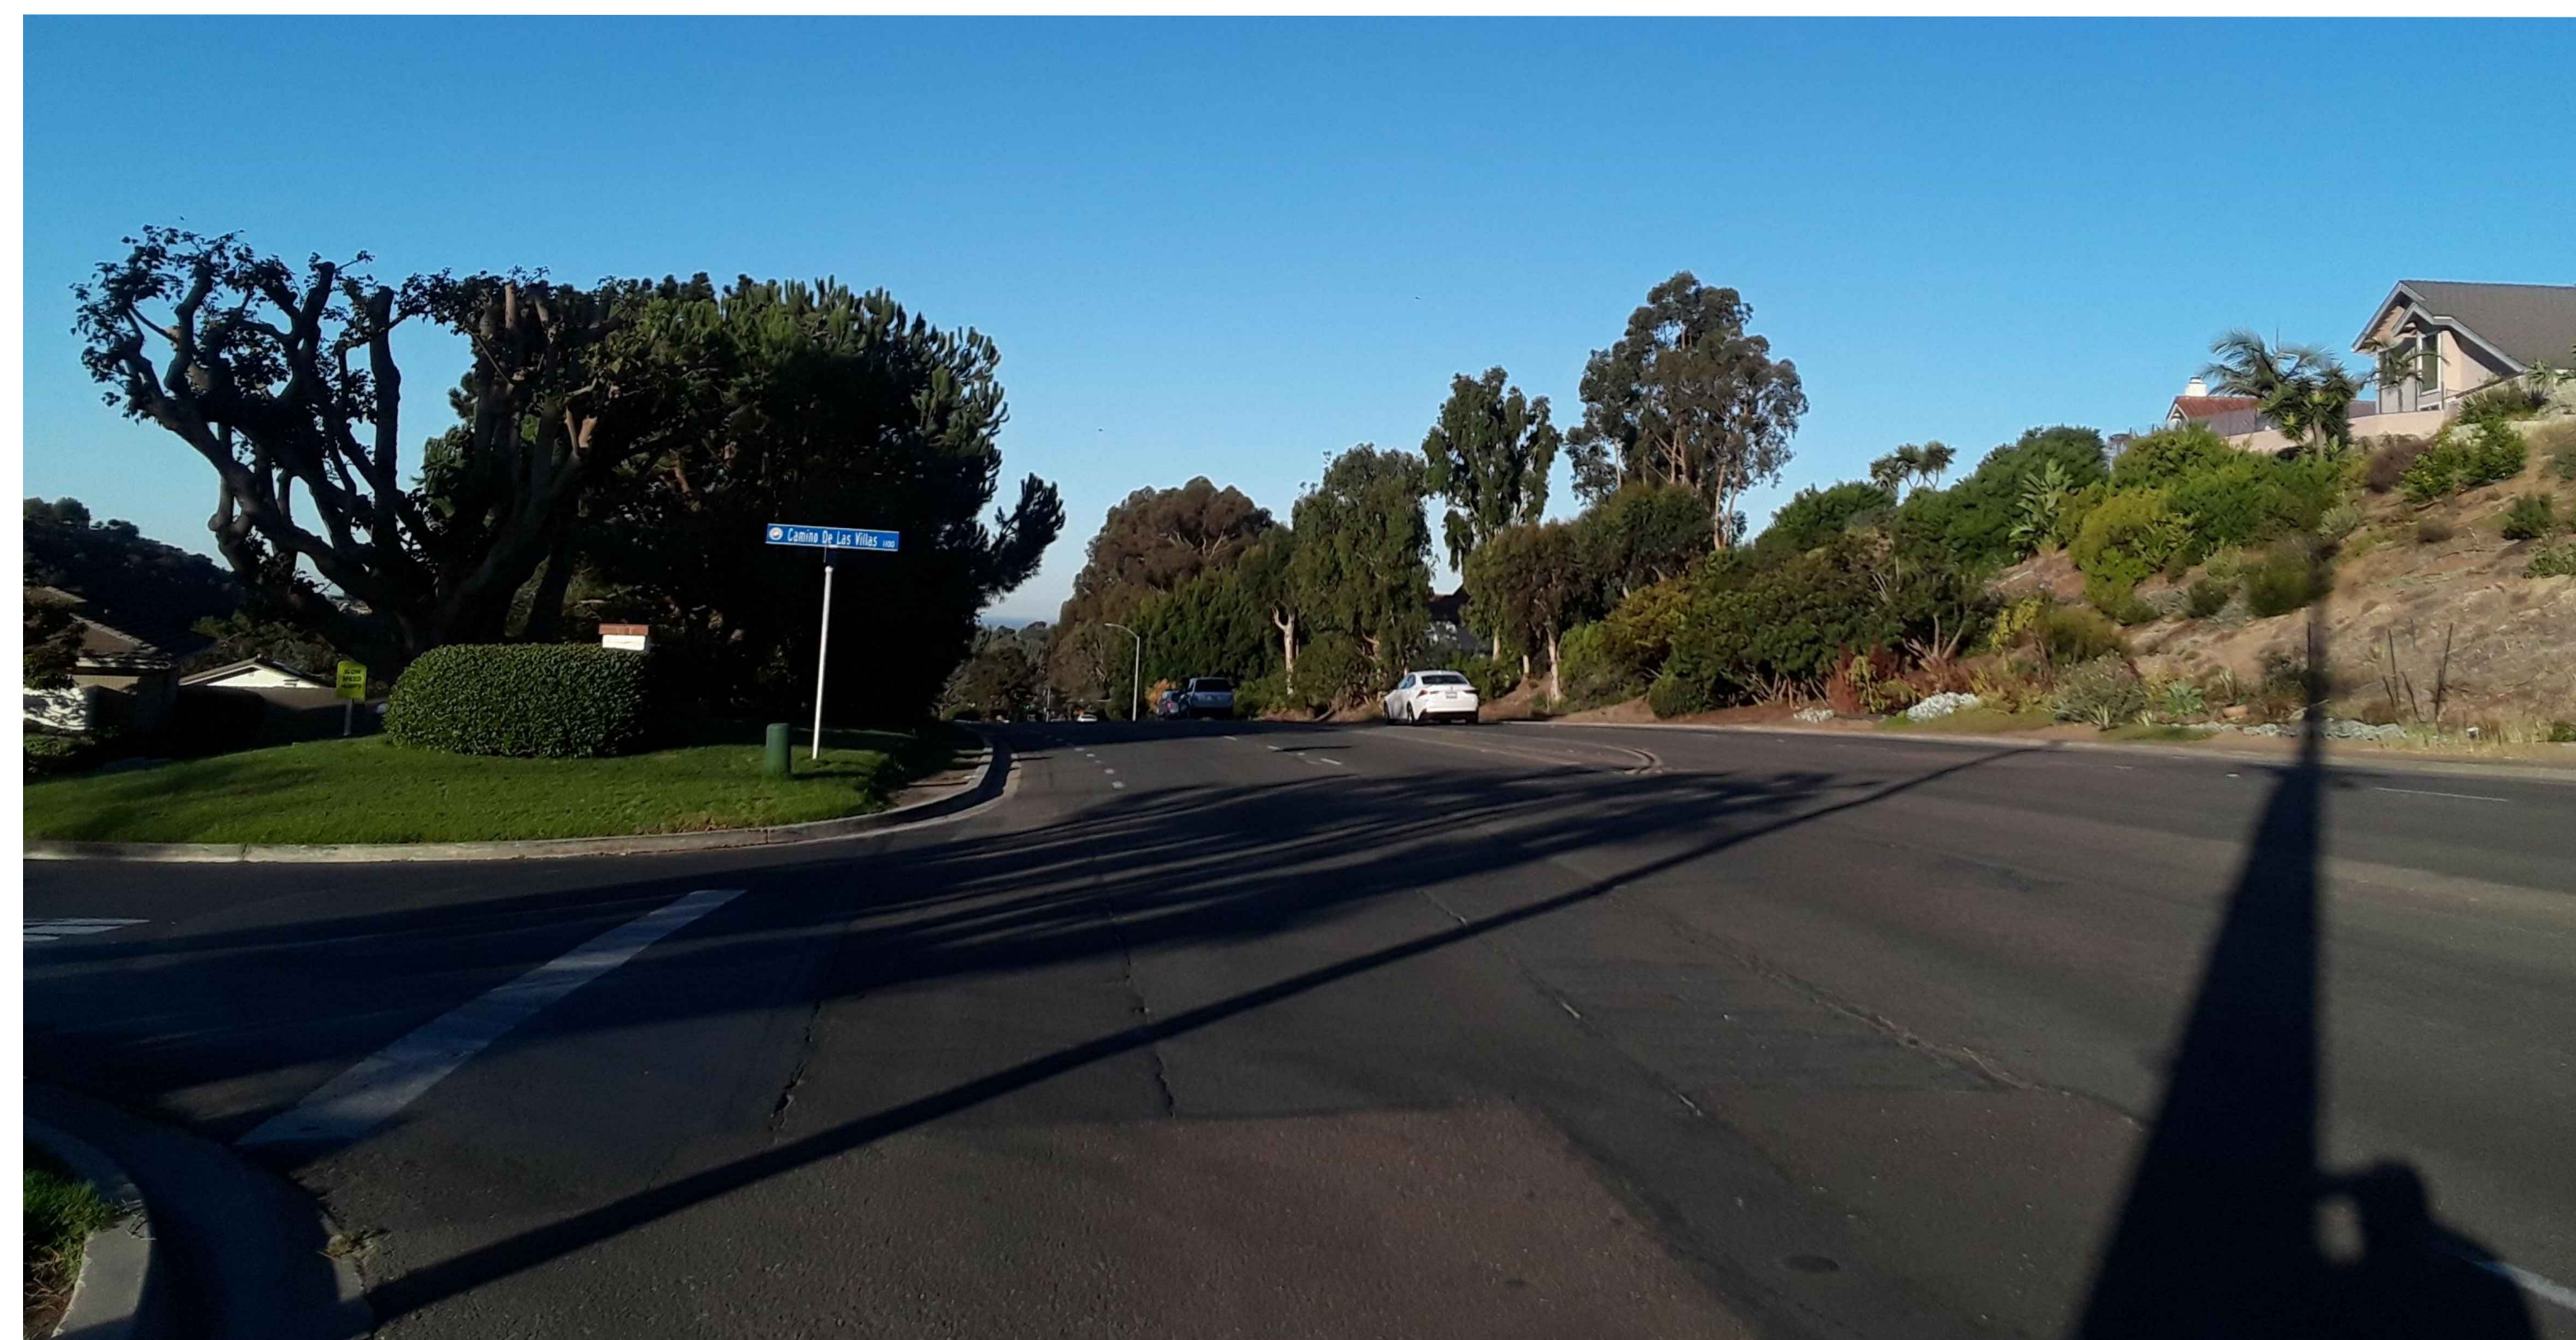
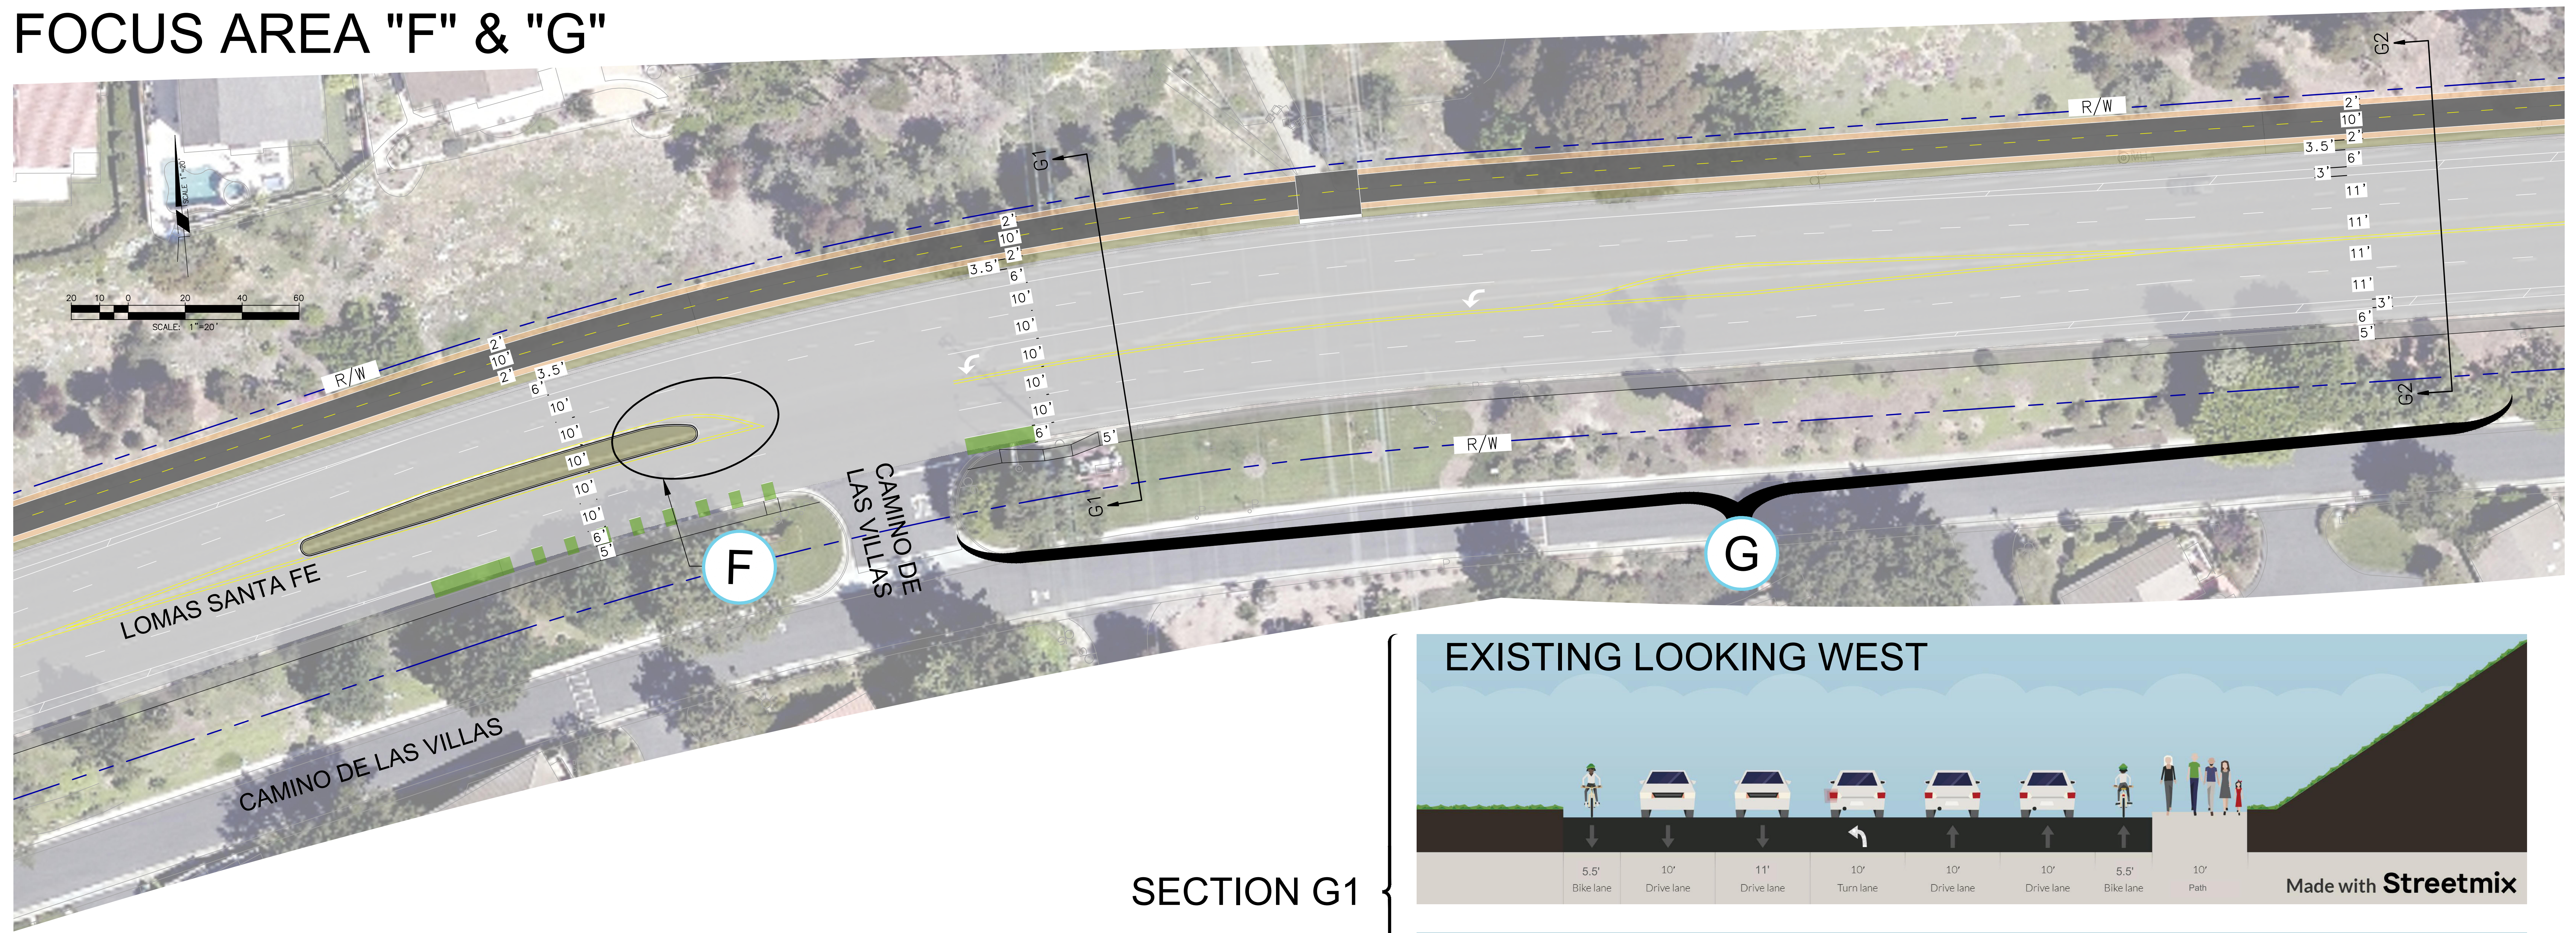


FOCUS AREA "F" & "G"


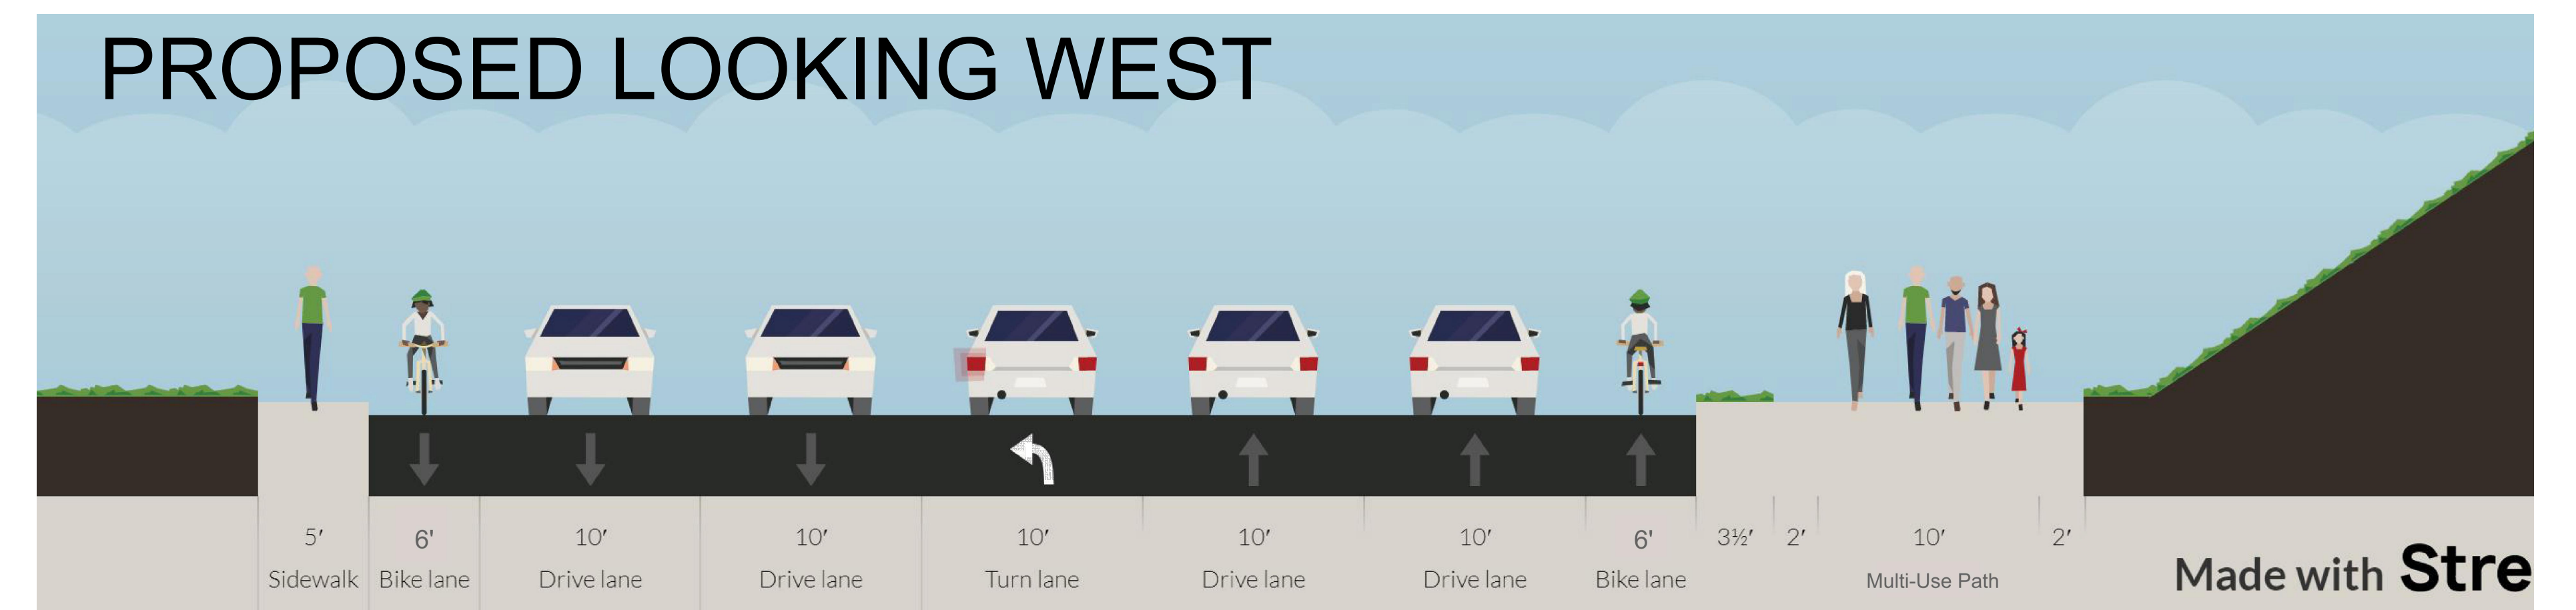


LOOKING WEST ON LOMAS SANTA FE AT CAMINO DE LAS VILLAS

SECTION G1

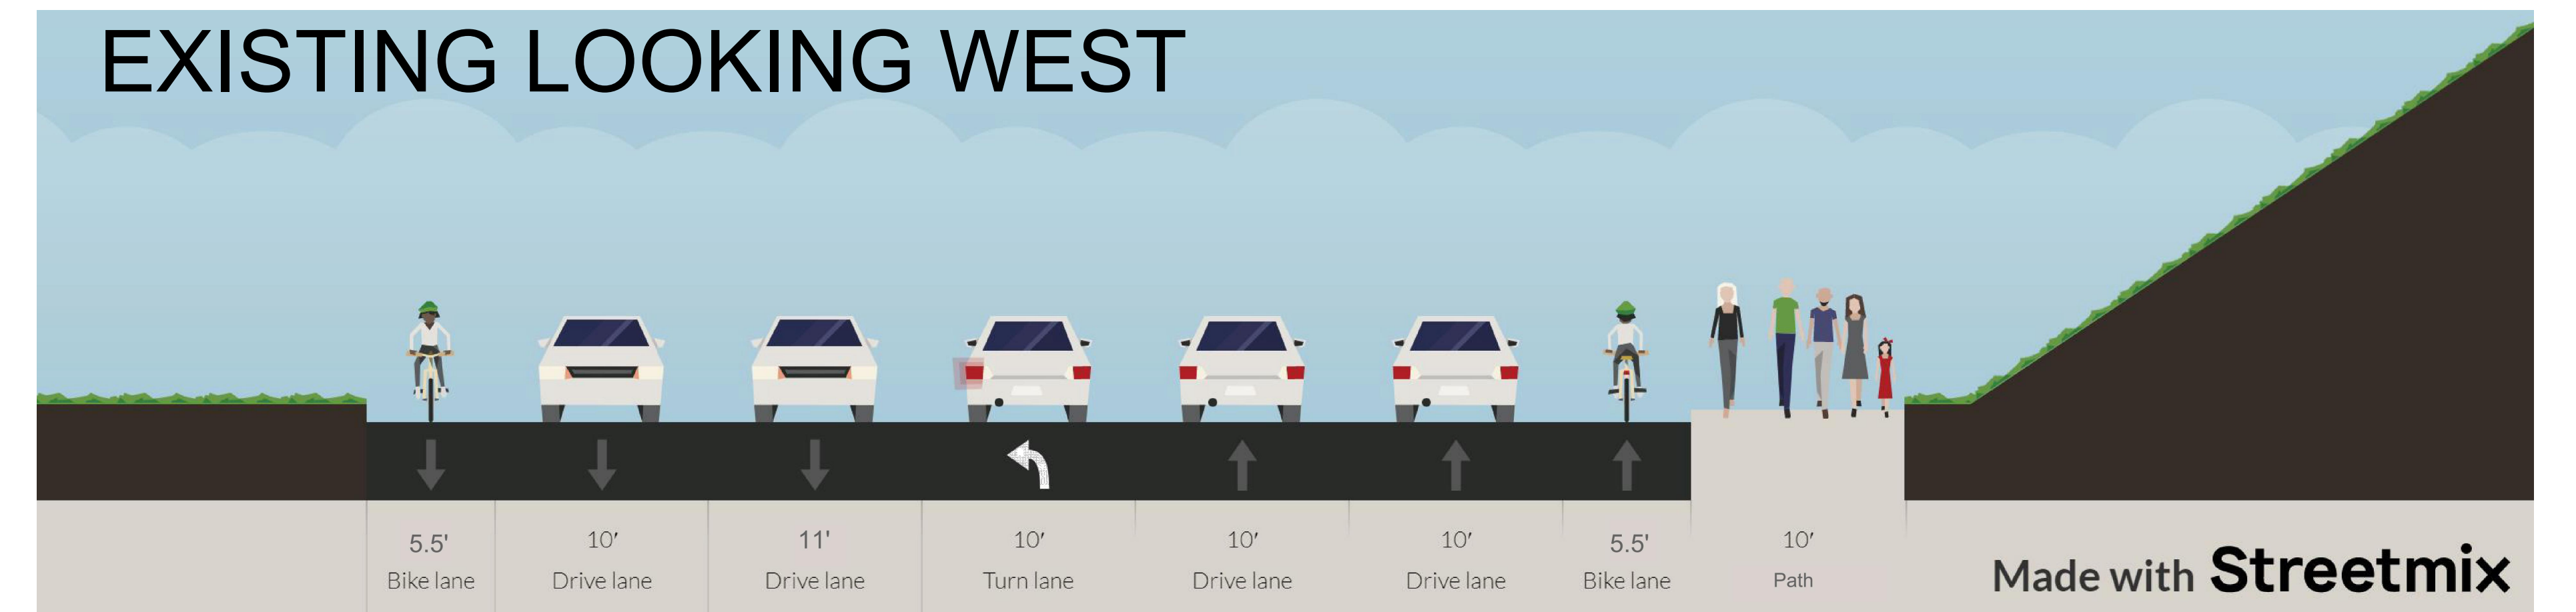

SECTION G2

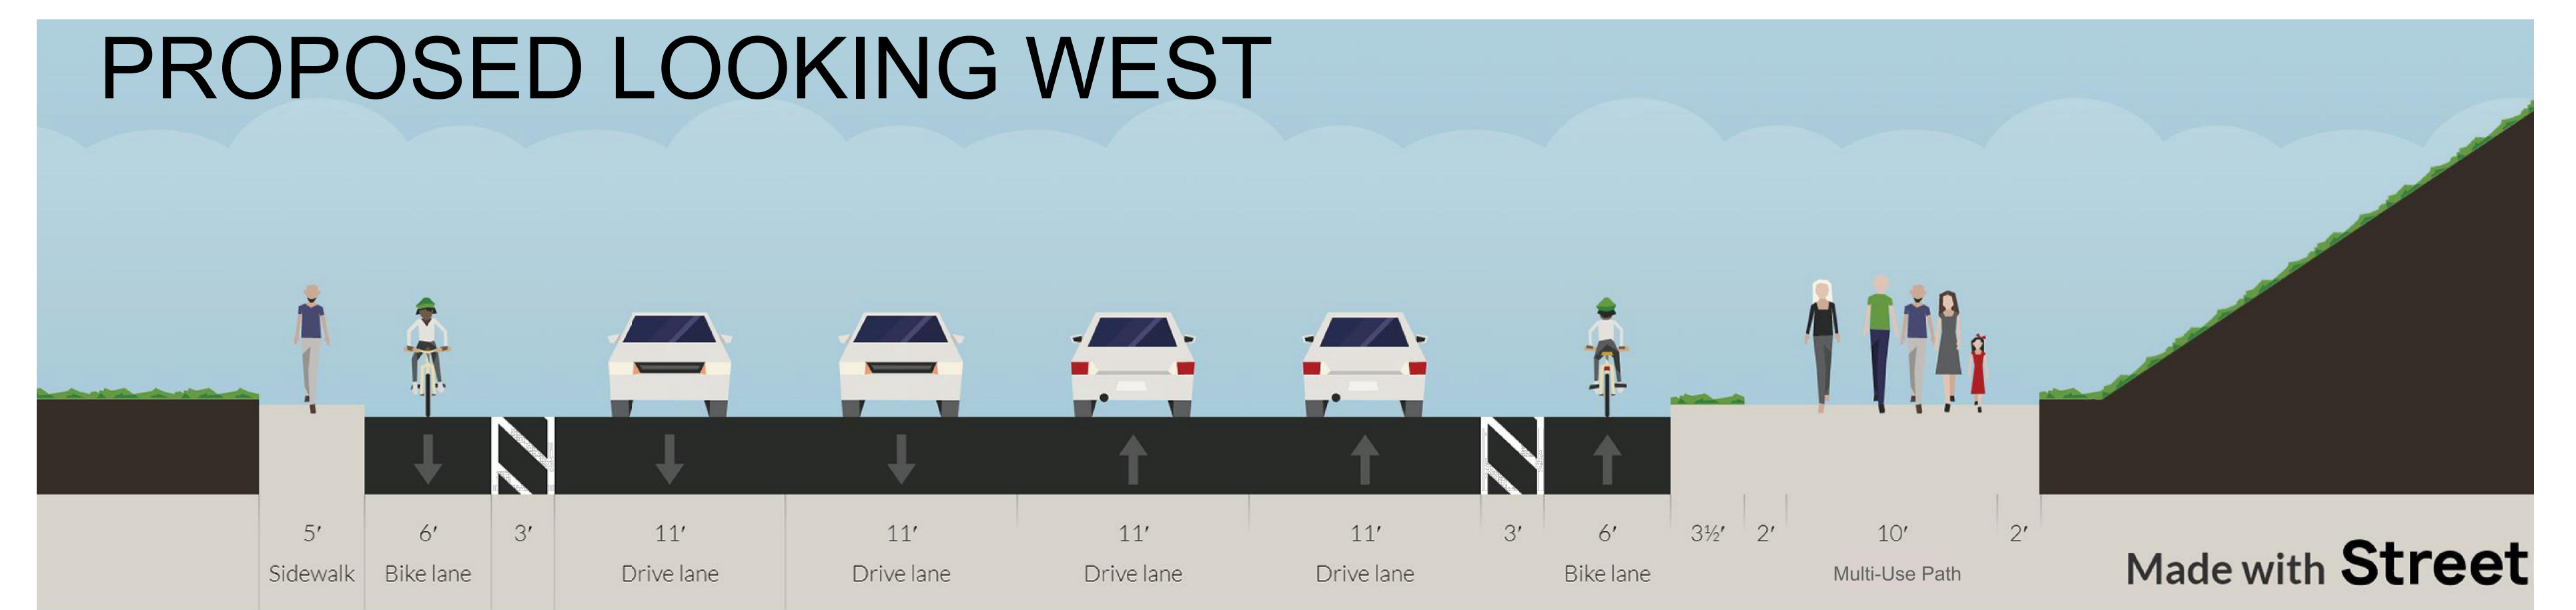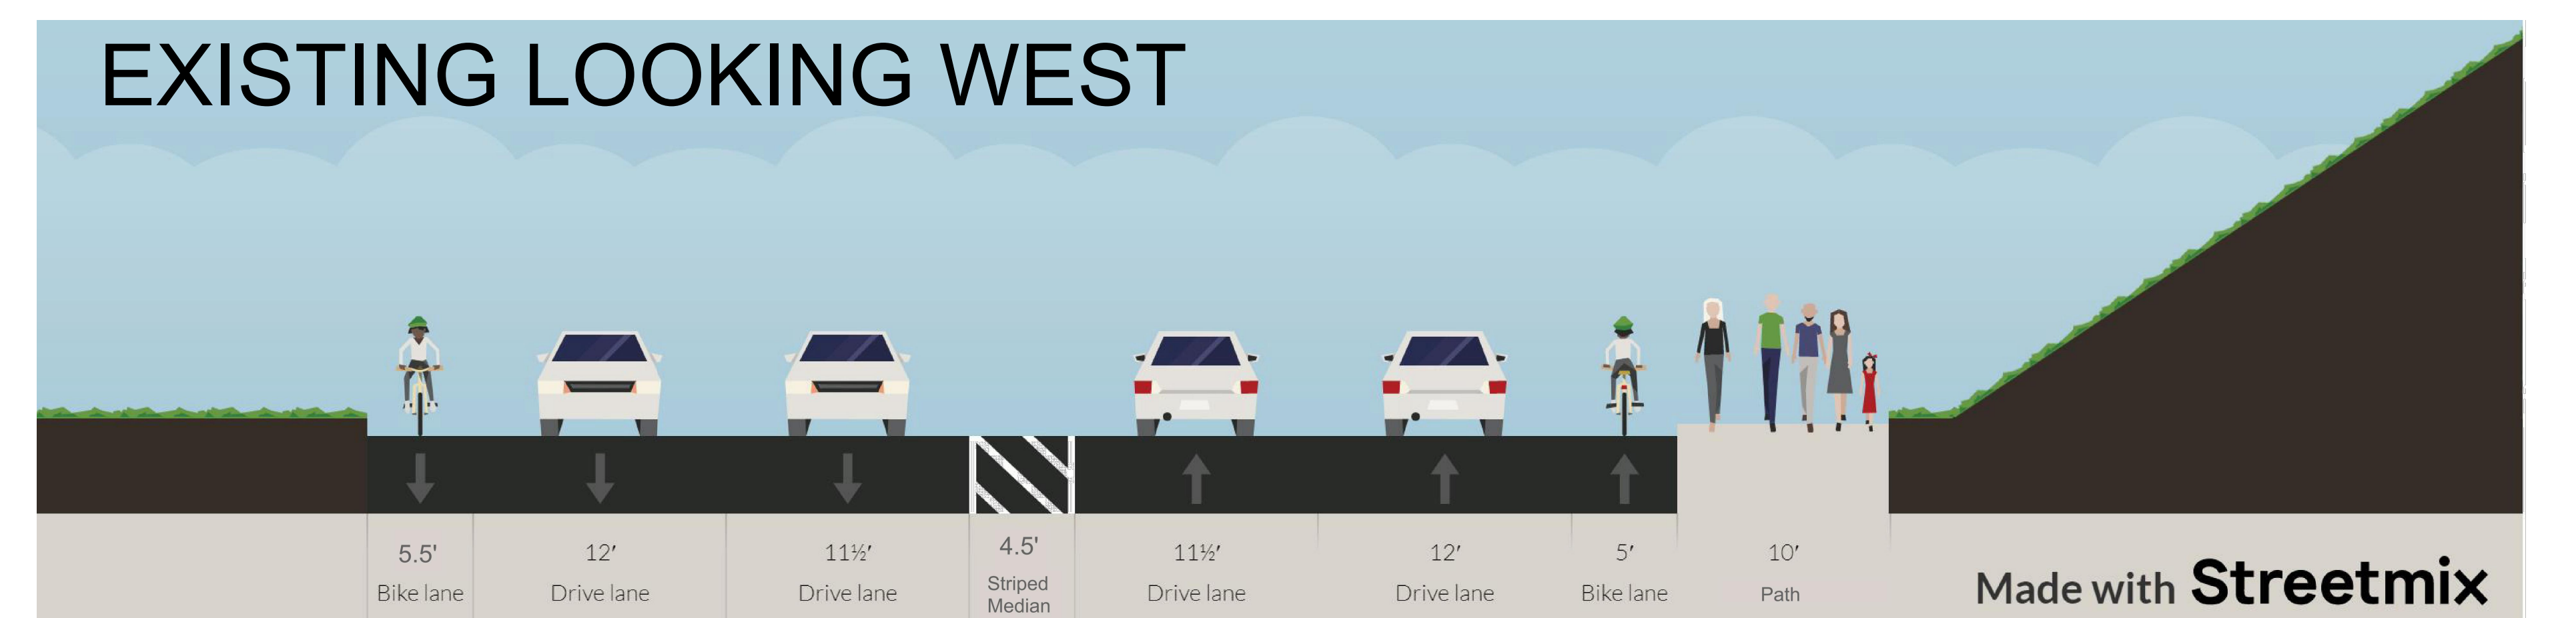

LEGEND

- PROPOSED SIDEWALK
- PROPOSED CLASS 1 MULTI-USE PATH
- PROPOSED LANDSCAPE AREA/WATER QUALITY AREA
- PROPOSED GREEN BIKE LANE PAINT
- xx' PROPOSED LANE WIDTH