

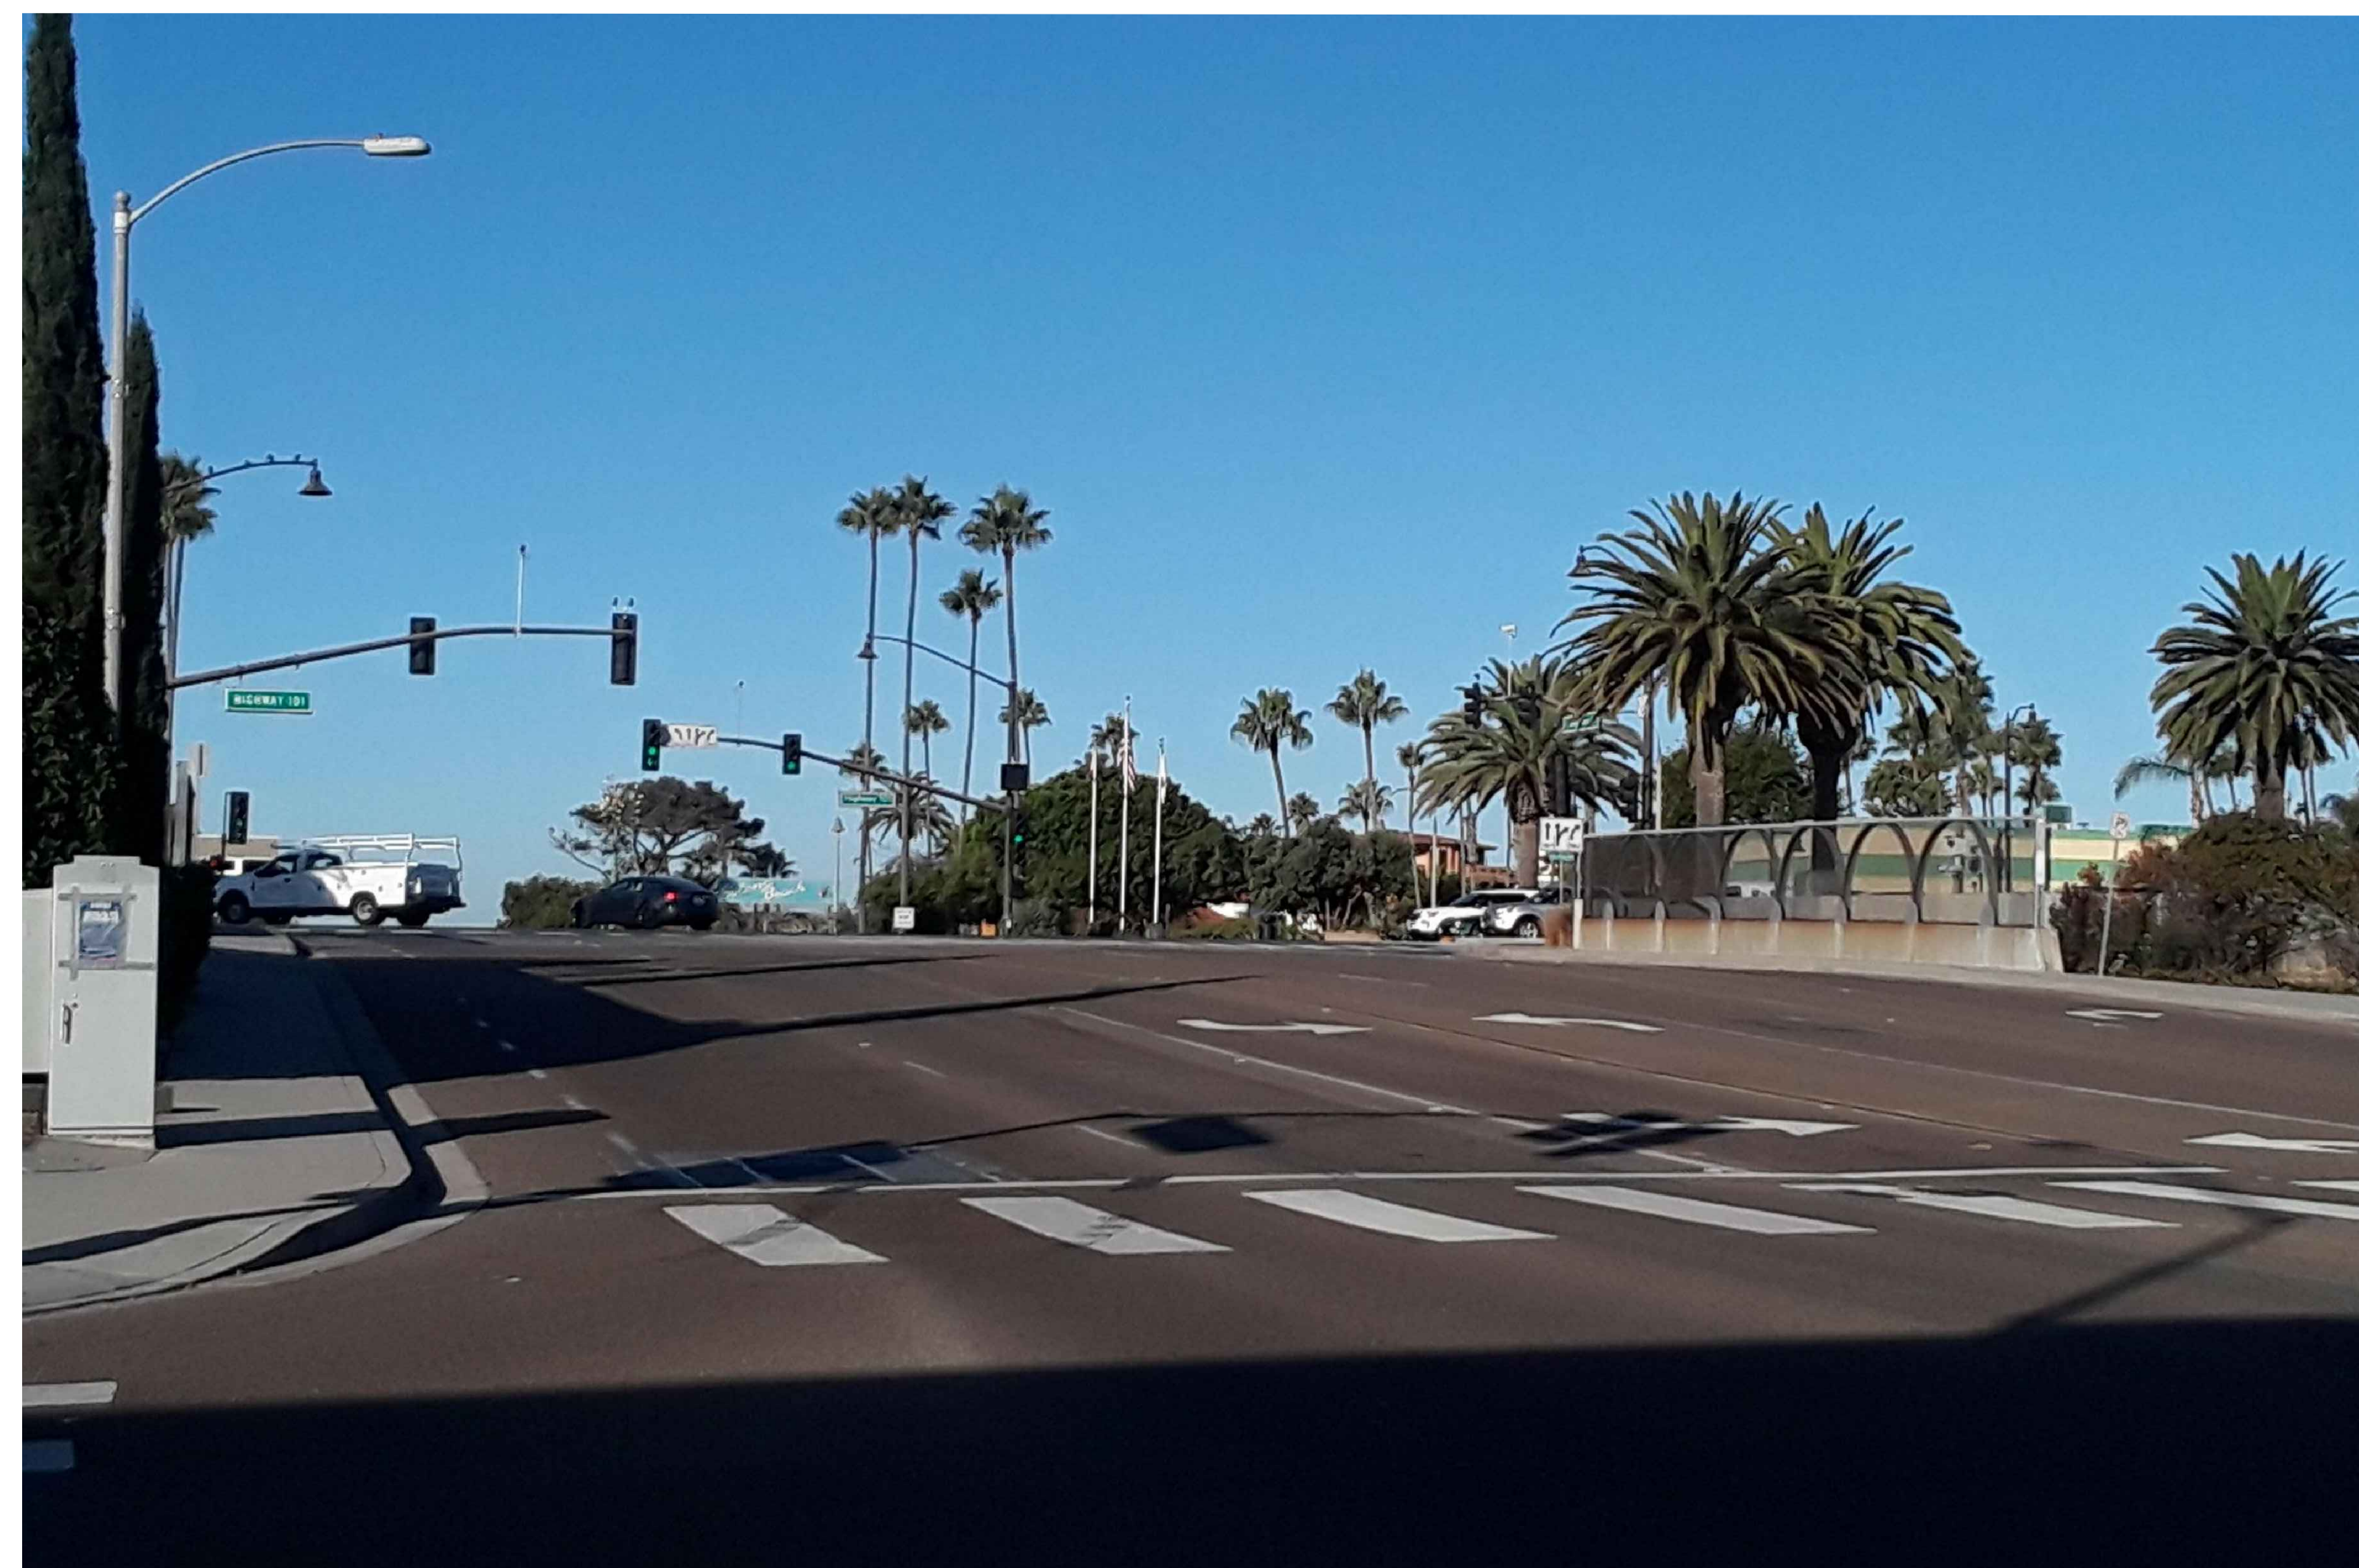



# FOCUS AREA "A"

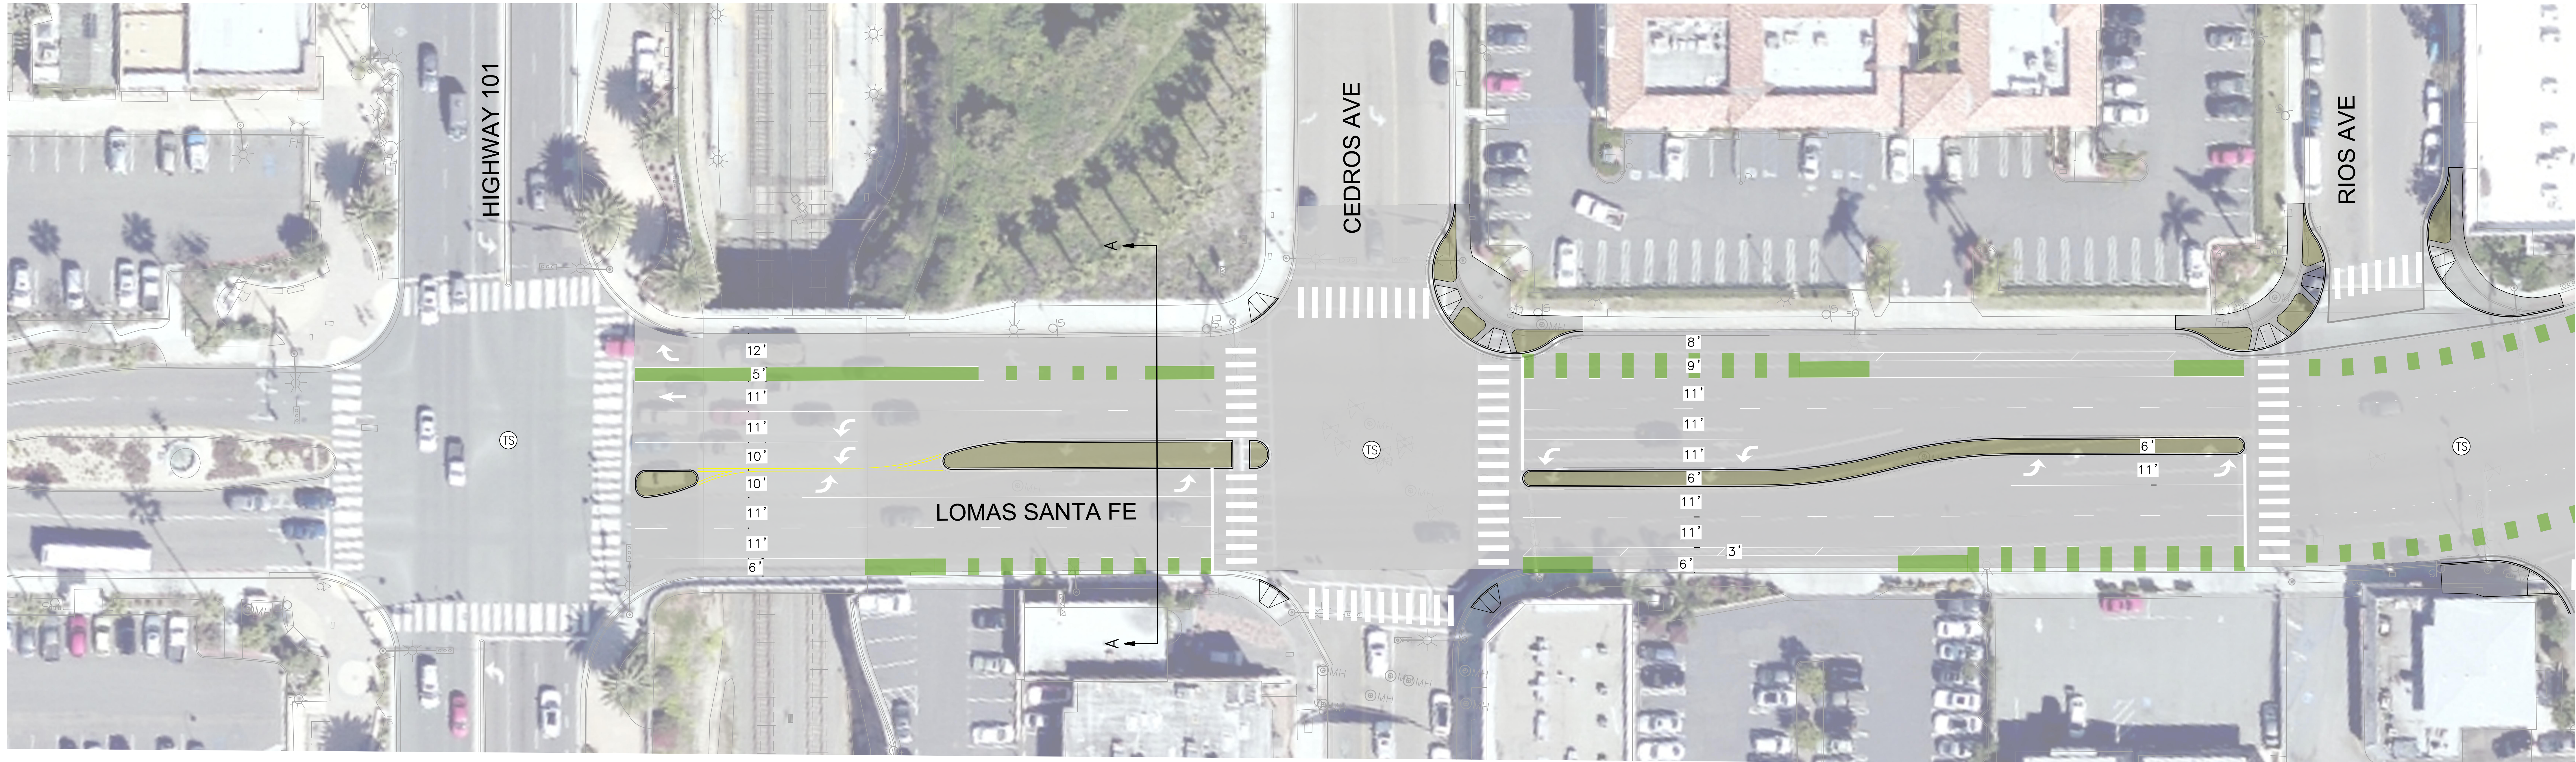

LOOKING WEST ON LOMAS SANTA FE  
TOWARD HIGHWAY 101

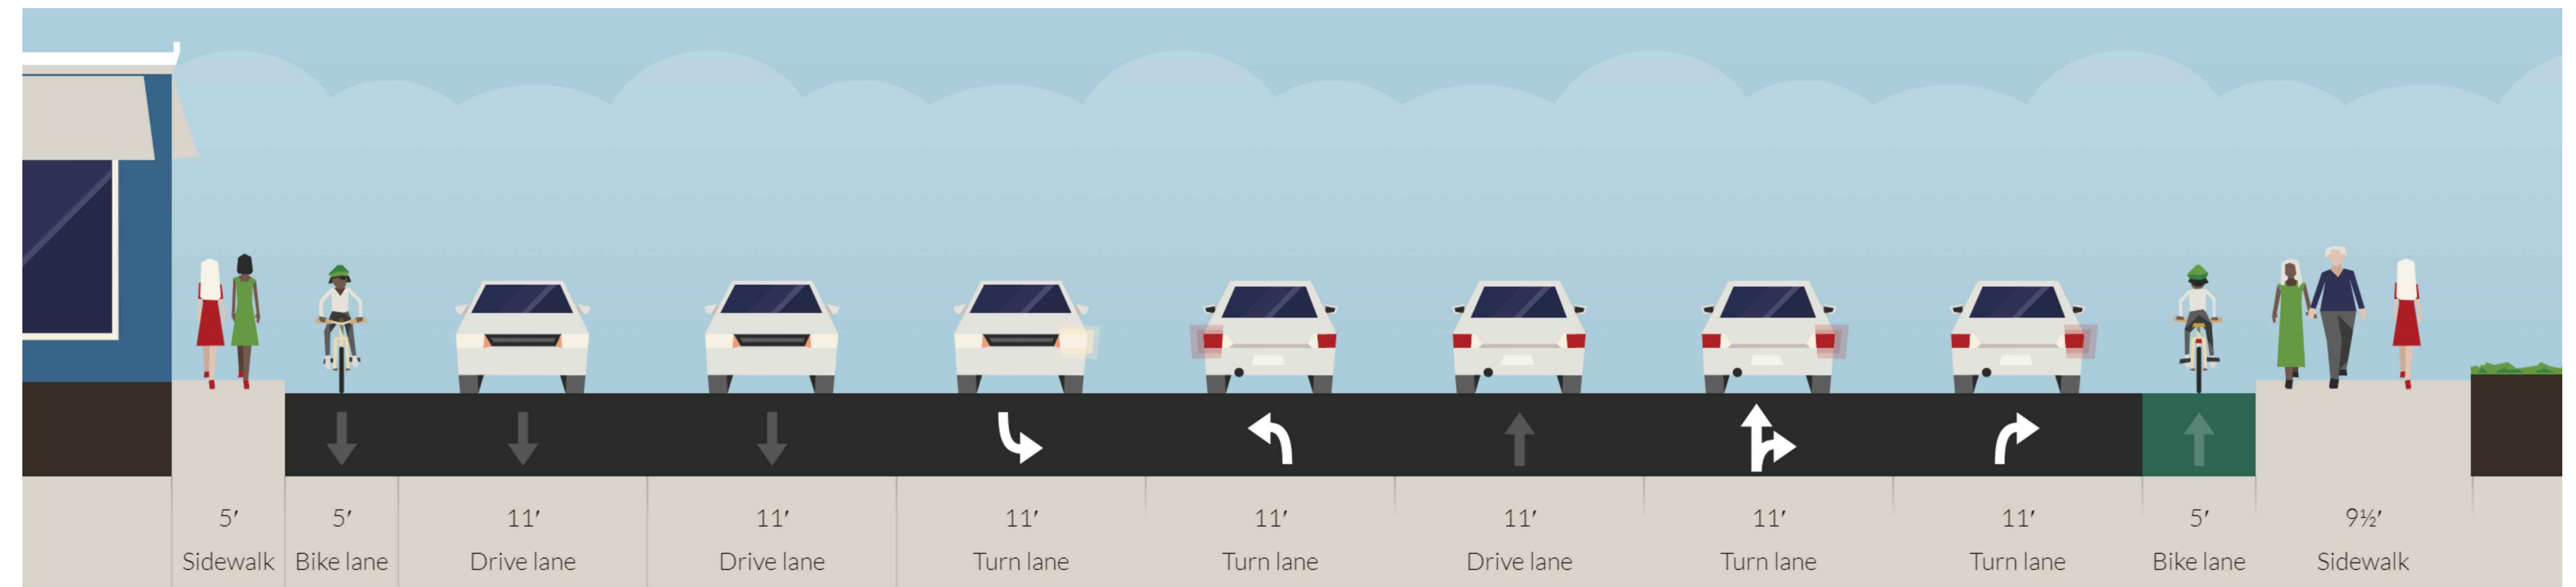

SECTION A-A: EXISTING

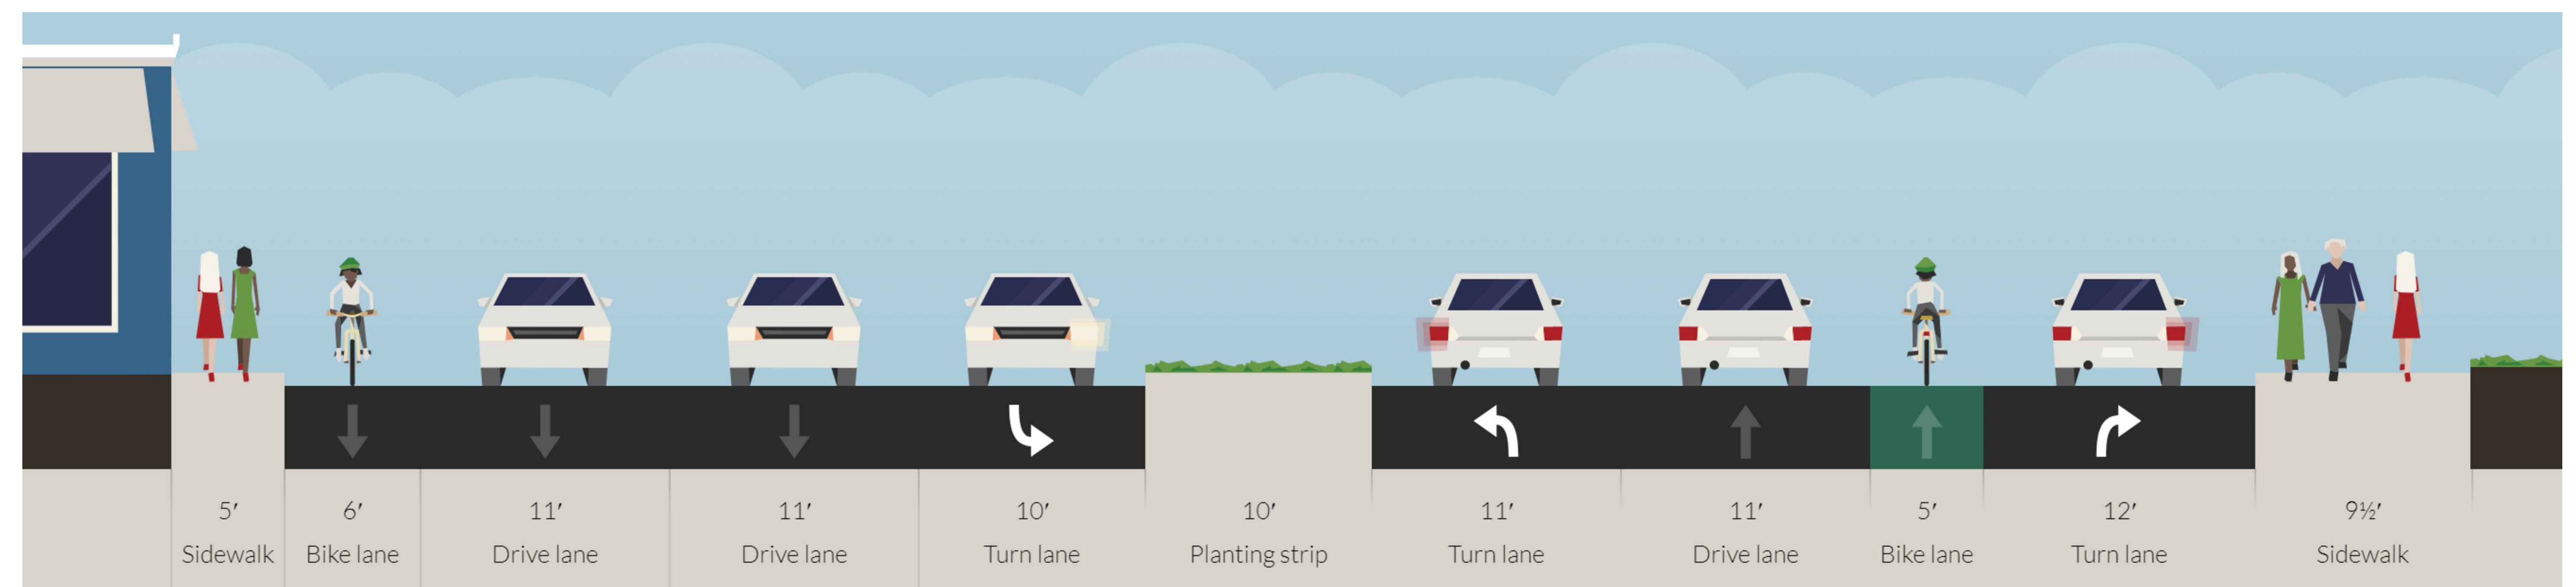

SECTION A-A: PROPOSED

## LEGEND

- PROPOSED SIDEWALK
- PROPOSED LANDSCAPE/WATER QUALITY AREA
- PROPOSED GREEN BIKE LANE PAINT
- EXISTING SIGNALIZED INTERSECTION
- PROPOSED LANE WIDTH

