



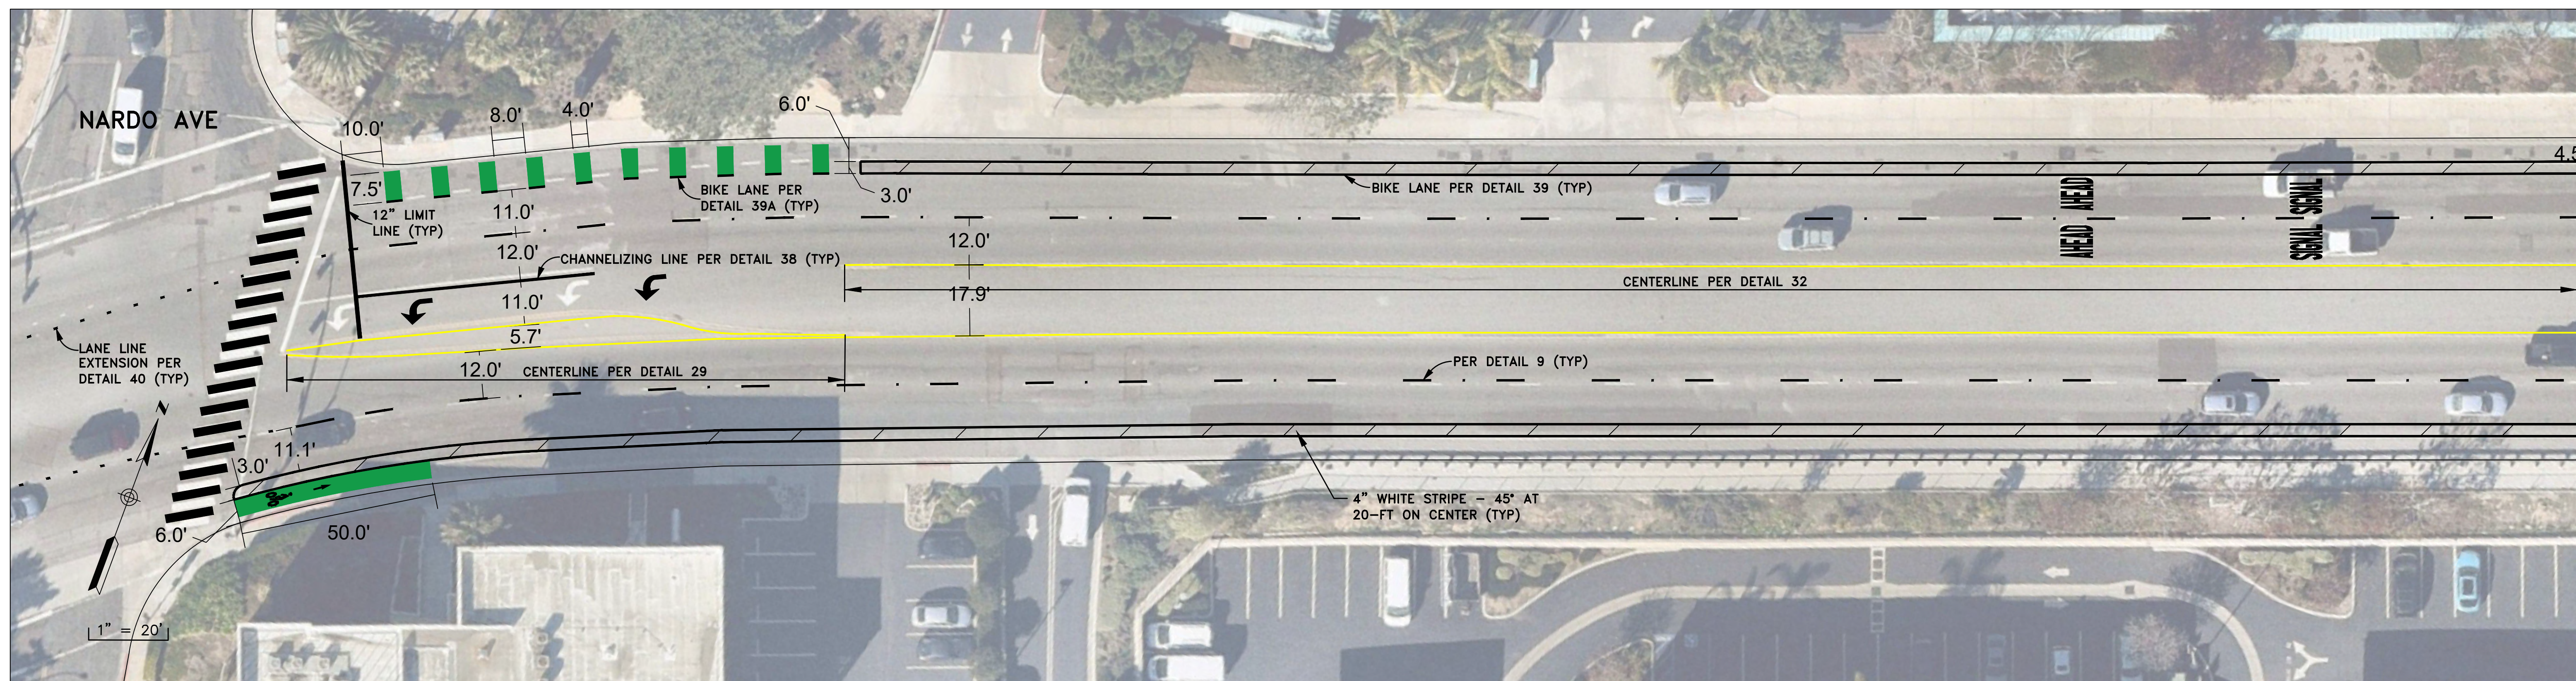


STRIPING DETAILS

- INSTALL TRAFFIC STRIPING & MARKINGS AS FOLLOWS:
- DETAIL 9 PER CALTRANS STANDARD PLANS - THERMOPLASTIC
 - DETAIL 22 PER CALTRANS STANDARD PLANS - THERMOPLASTIC
 - DETAIL 25 PER CALTRANS STANDARD PLANS - THERMOPLASTIC
 - DETAIL 29 PER CALTRANS STANDARD PLANS - THERMOPLASTIC
 - DETAIL 32 PER CALTRANS STANDARD PLANS - THERMOPLASTIC
 - DETAIL 38 PER CALTRANS STANDARD PLANS - THERMOPLASTIC
 - DETAIL 39/39A PER CALTRANS STANDARD PLANS - PAINT
 - DETAIL 40 PER CALTRANS STANDARD PLANS - THERMOPLASTIC
 - 12" LIMIT LINE - THERMOPLASTIC
 - CONTINENTAL CROSSWALKS PER SDM-116 (2'X12' BARS) - THERMOPLASTIC
 - 4" BIKE LANE BUFFER DIAGONAL STRIPE - PAINT
 - GREEN PAVEMENT MARKING - PAINT
 - LEGENDS - THERMOPLASTIC

2025/2026 STREET MAINTENANCE & REPAIRS LOMAS SANTA FE STRIPING PLAN

SHEET
2 OF 4
05/07/2025

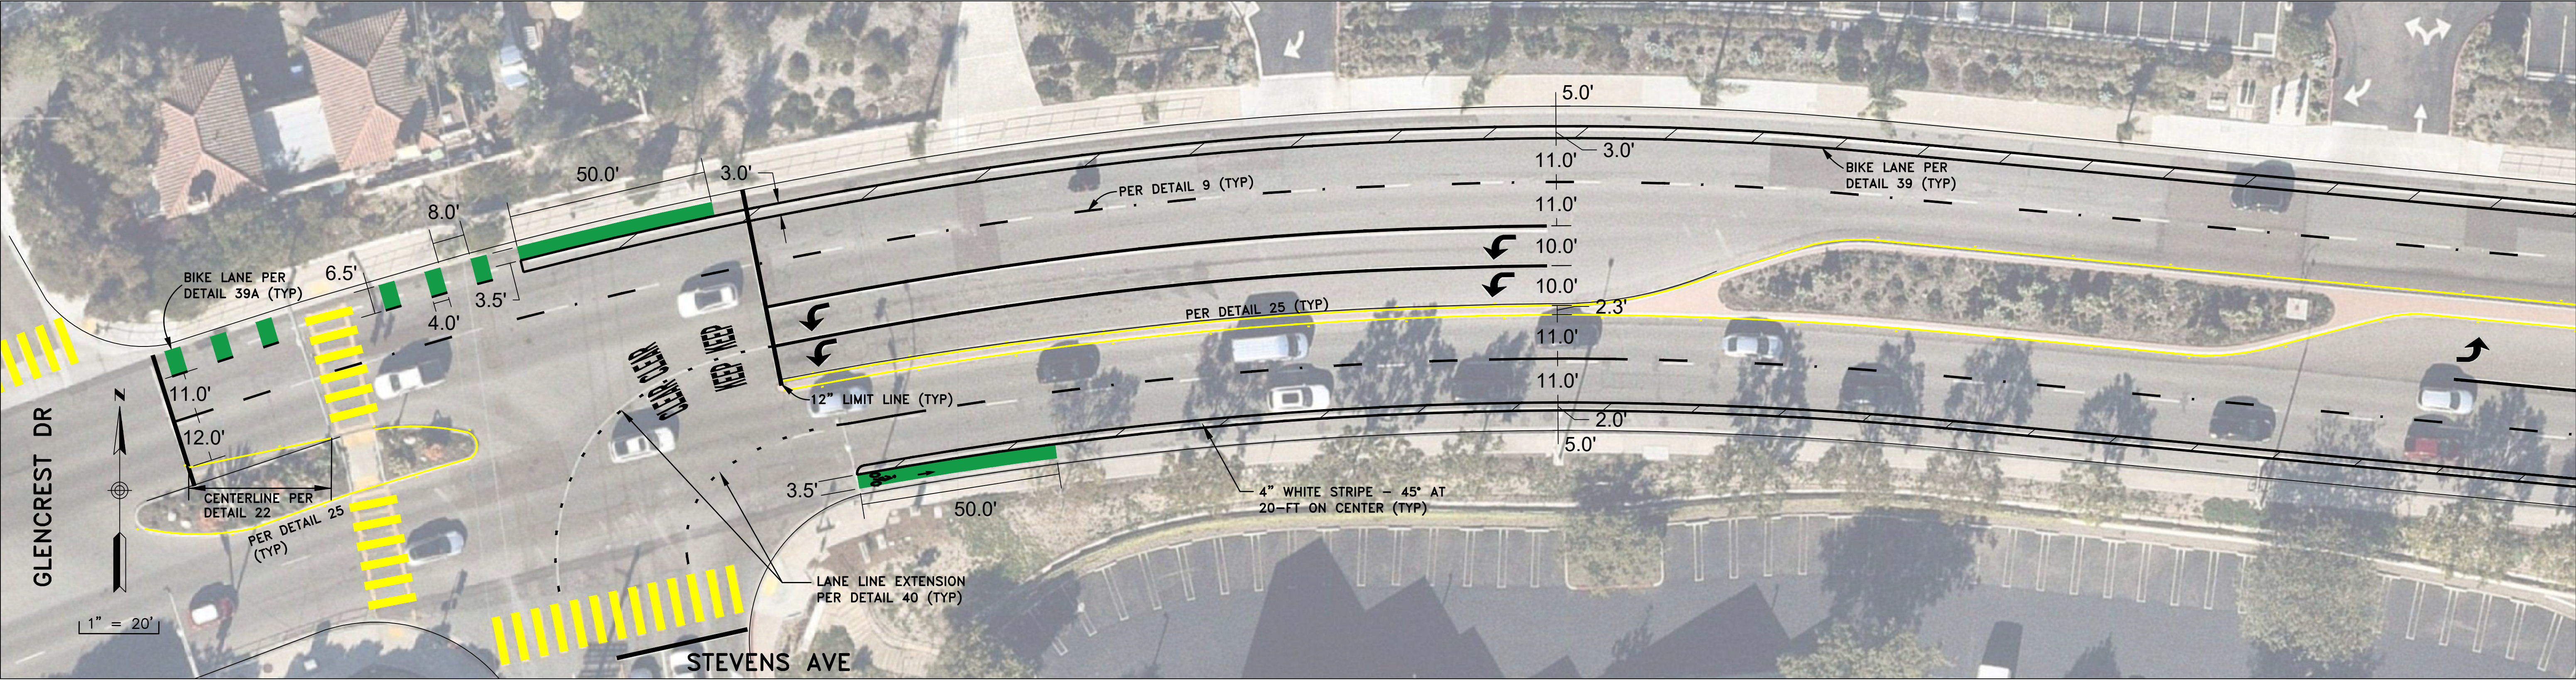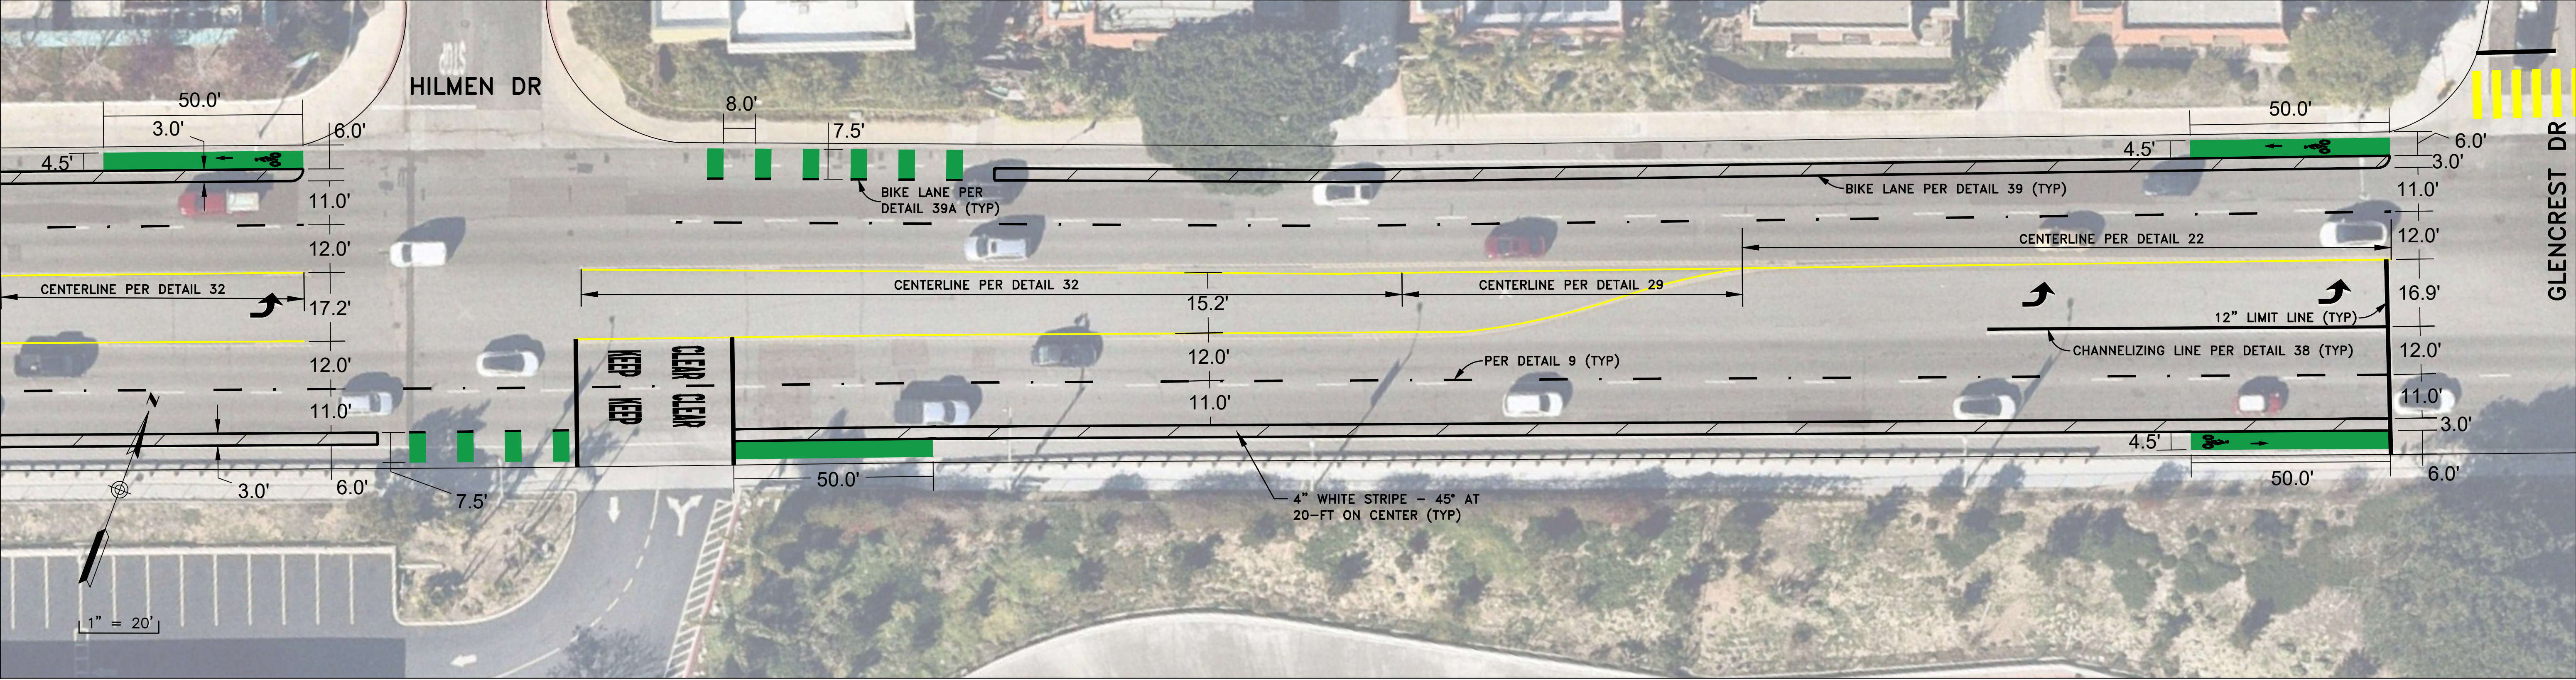

STRIPING DETAILS

- INSTALL TRAFFIC STRIPING & MARKINGS AS FOLLOWS:
- DETAIL 9 PER CALTRANS STANDARD PLANS - THERMOPLASTIC
 - DETAIL 22 PER CALTRANS STANDARD PLANS - THERMOPLASTIC
 - DETAIL 25 PER CALTRANS STANDARD PLANS - THERMOPLASTIC
 - DETAIL 29 PER CALTRANS STANDARD PLANS - THERMOPLASTIC
 - DETAIL 32 PER CALTRANS STANDARD PLANS - THERMOPLASTIC
 - DETAIL 38 PER CALTRANS STANDARD PLANS - THERMOPLASTIC
 - DETAIL 39/39A PER CALTRANS STANDARD PLANS - PAINT
 - DETAIL 40 PER CALTRANS STANDARD PLANS - THERMOPLASTIC
 - 12" LIMIT LINE - THERMOPLASTIC
 - CONTINENTAL CROSSWALKS PER SDM-116 (2'X12' BARS) - THERMOPLASTIC
 - 4" BIKE LANE BUFFER DIAGONAL STRIPE - PAINT
 - GREEN PAVEMENT MARKING - PAINT
 - LEGENDS - THERMOPLASTIC

2025/2026 STREET MAINTENANCE & REPAIRS

LOMAS SANTA FE STRIPING PLAN

